



GROUND PLAN (1:25)

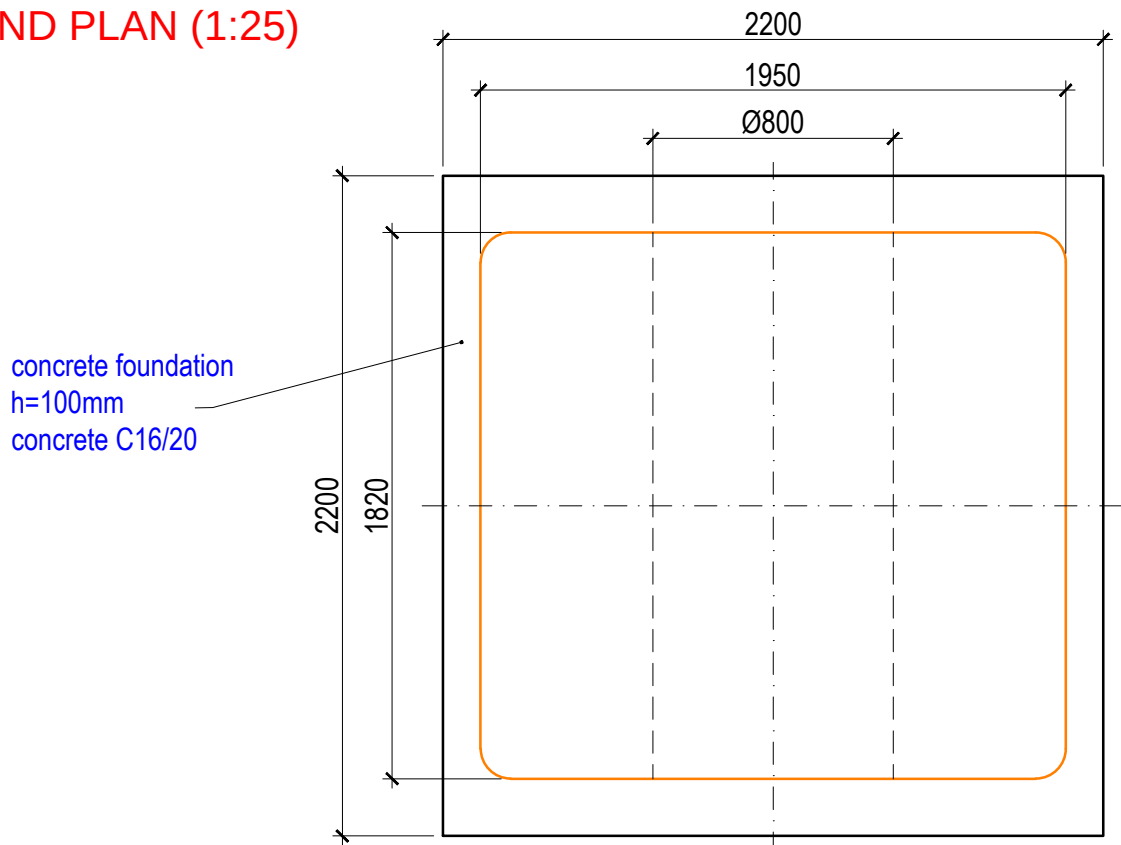

SECTION (1:25)

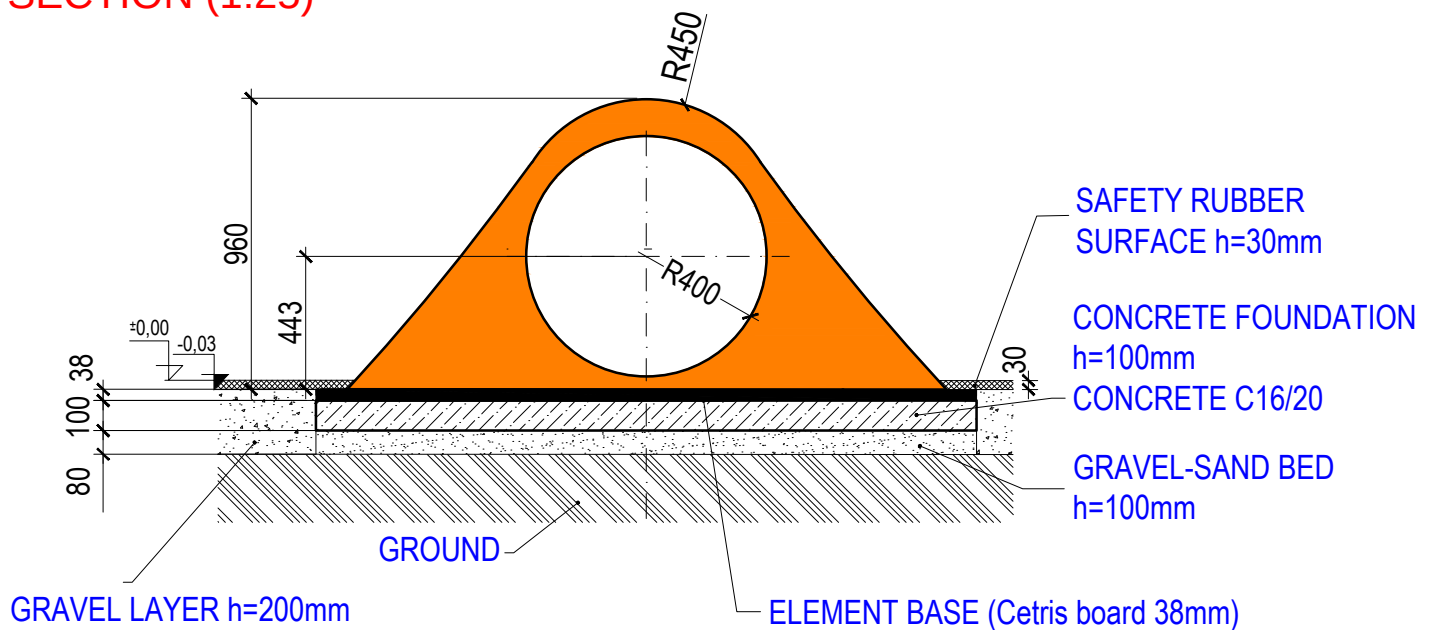

Author:

MgA. Maxmilián Blšták

3D PROGRAM, s.r.o.

Objízdna 1911
765 02 Otrokovice

Tel: 602 500 045

Email: info@3dprogram.eu



TECHNICAL DRAWING

Certified according to

EN71 , EN1176

Date of issue

16.5.2022

E05 - FOX BURROW

M 1:25

format 1xA4

Foundation and anchoring - ground plan and section

E05_EN.dwg

revision 0