




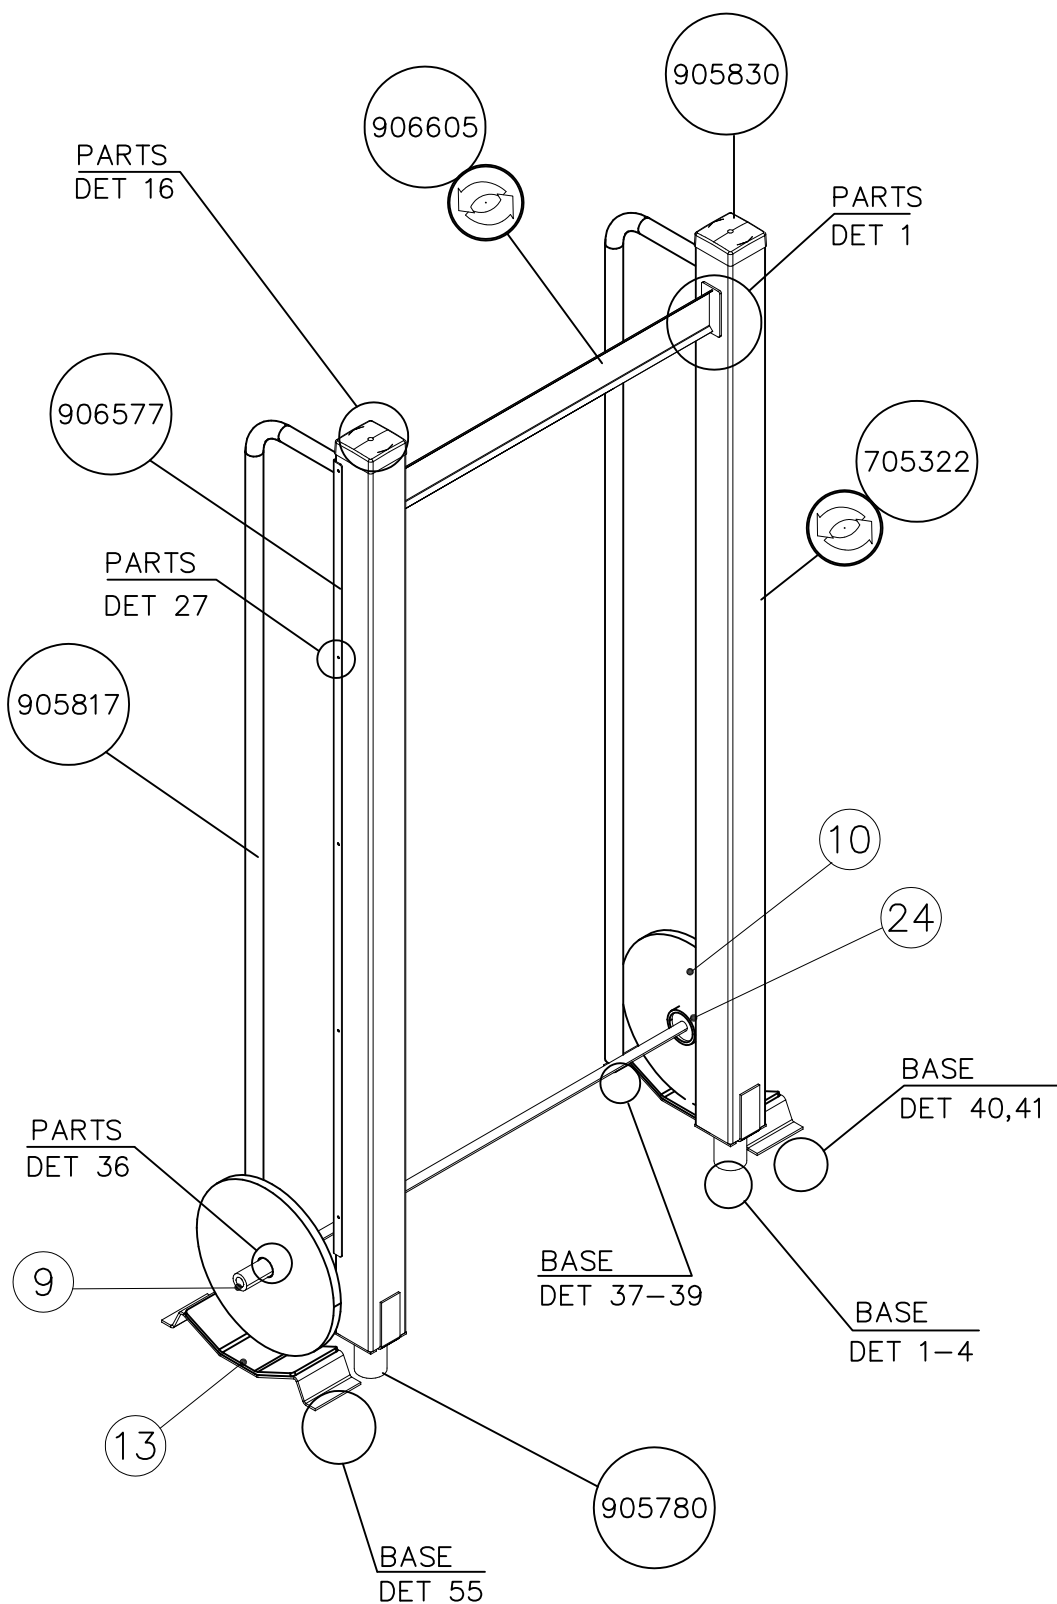












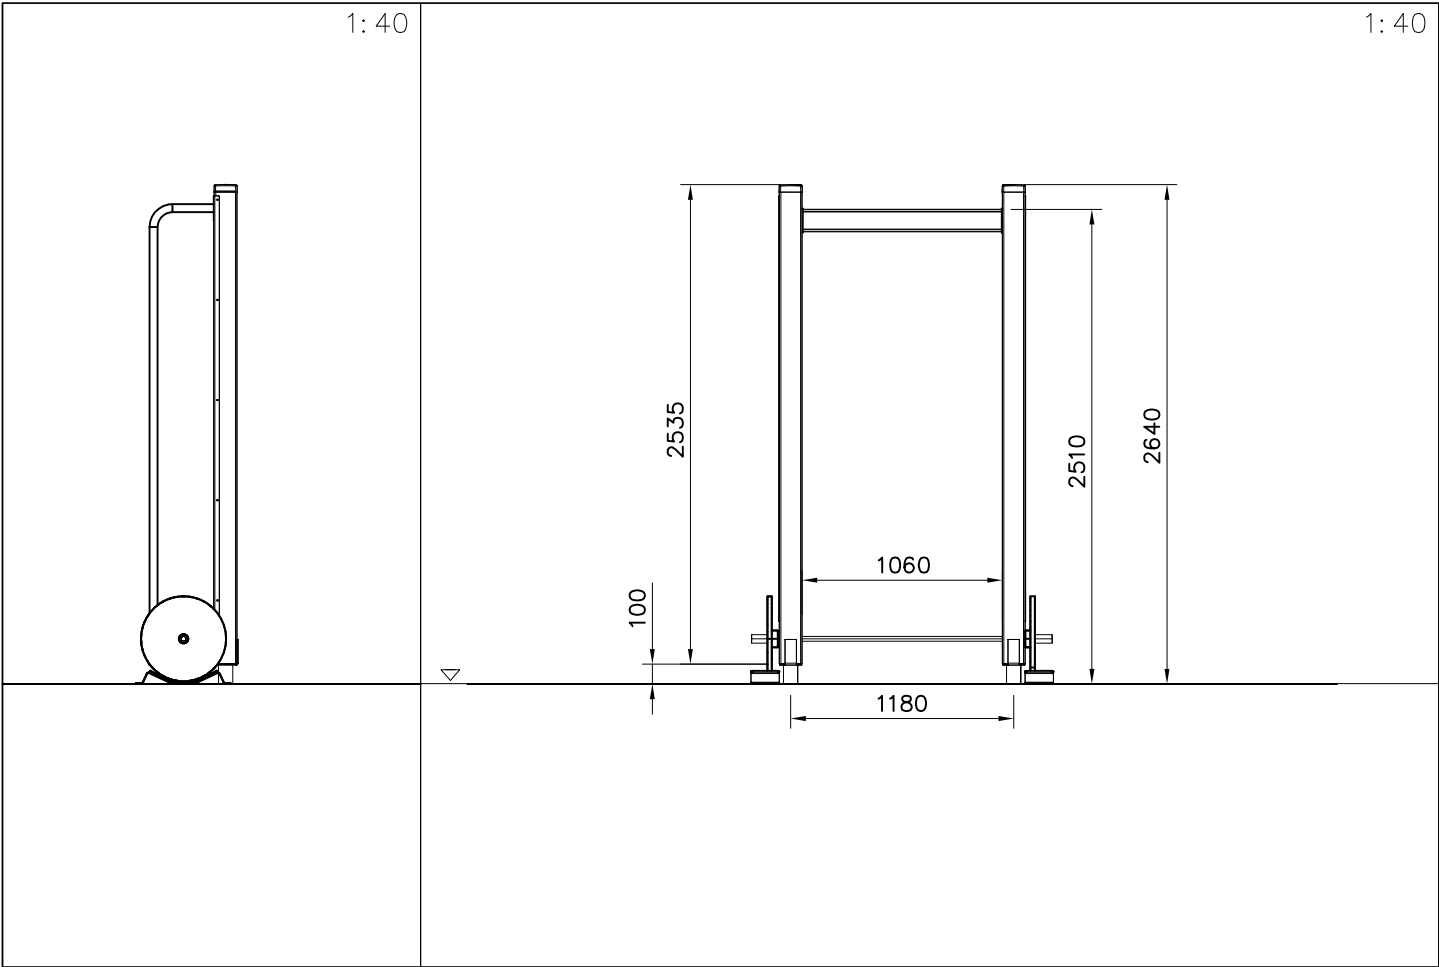









Area of Movement 14.3 m²
Training Space 3.8 m²
Max Falling Height 0 mm

1: 40

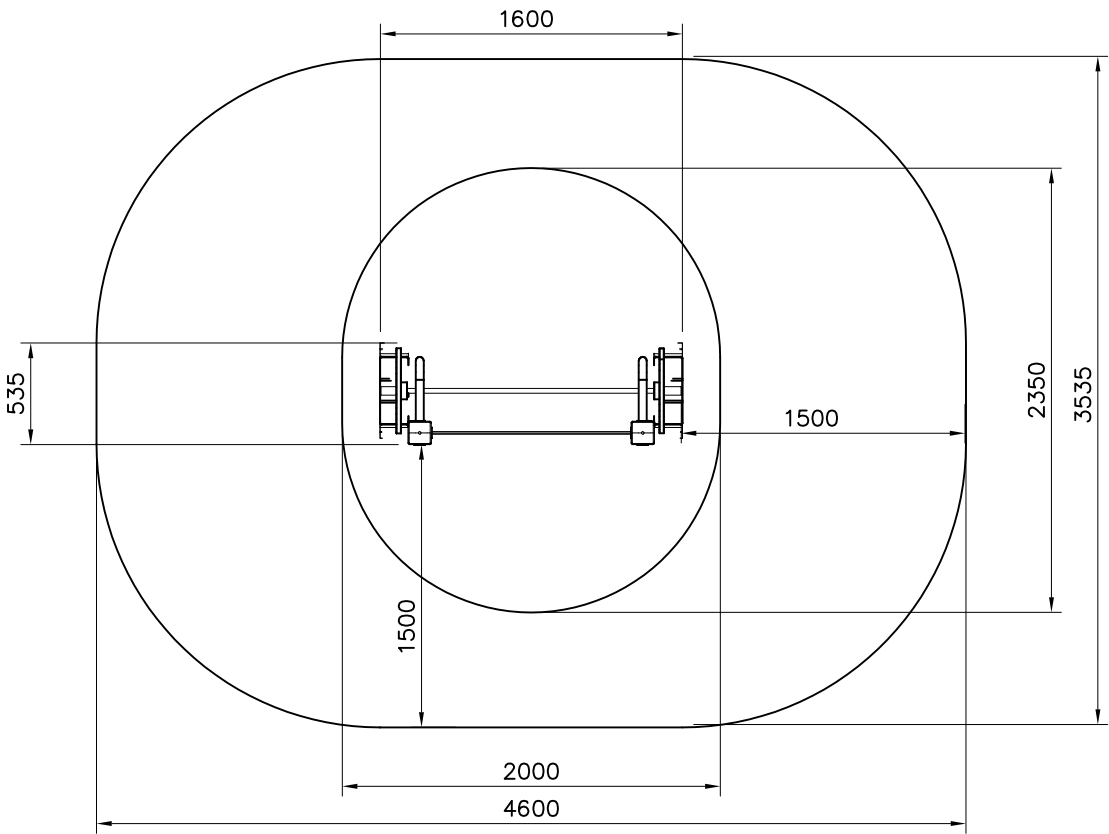


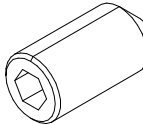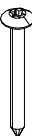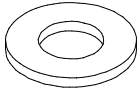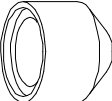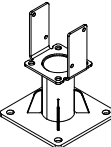 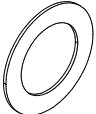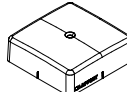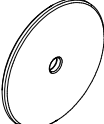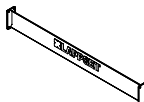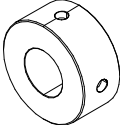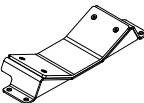


① 706020	PCS	② 909500	PCS	⑬ 980123	PCS	⑭ 909256	PCS
	1		4		24		24
		M10x20		Ø7x60		Ø16/8.4	
③ 980114	PCS	④ 904450	PCS	⑮ 906642	PCS	⑯ 980129	PCS
	4		8		2		20
Ø4x20		M16x170		Ø50/45x20		Ø5x35	
⑤ 905104	PCS	⑥ 905780	PCS	⑰ 705322	PCS	⑱ 905817	PCS
	8		2		2		2
M10		120x120x150		120x120x2500		2626X386X60	
⑦ 906770	PCS	⑧ 905830	PCS	⑲ 906577	PCS	⑳ 907560	PCS
	4		2		2		2
Ø74/48x2		123x123x40		30x30x3x2250		Ø90/46-33	
⑨ 906637	PCS	⑩ 906601	PCS				
	1		2				
L=1590		Ø450 5kg					
⑪ 906605	PCS	⑫ 908976	PCS				
	1		2				
L=1060		Ø98/45x44					
⑬ 705542	PCS	⑭ 980104	PCS				
	2		2				
		Ø5x90					
⑮ 909628	PCS		PCS				
	16						
M10x100							

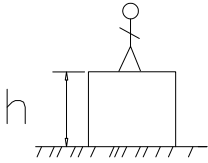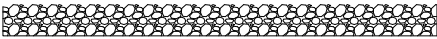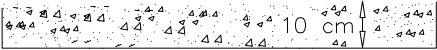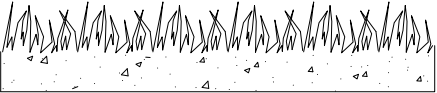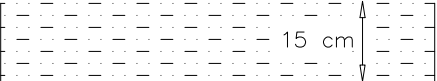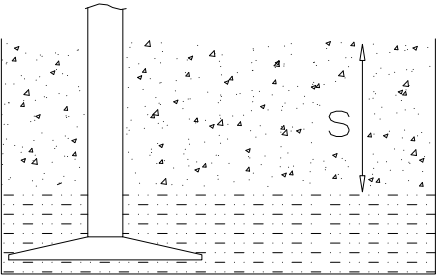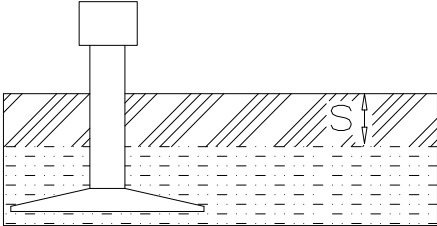		
h < 600 Without movement and therefore without Impact Area	Totally hard surfaces.	E.g. concrete or asphalt 
h < 600 With movement e.g. rocking	Materials with very limited impact attenuating properties.	E.g. wood 
h < 1000	Materials with significant impact attenuating properties.	fine gravel 0–8 mm  grass  unsorted sand 
h < 3000	Loose fill material E.g. sand/gravel 0,25...8 mm D60/D10<3,0 Woodchips 5...30 mm bark 20...80 mm	 $\underline{S}$ 30 cm $\underline{h}$ < 2,0 m 40 cm < 3,0 m
	Syntethic granulates $\underline{S}$ 40 mm ~> 1,2...1,3 m 50 mm ~> 1,5...1,7 m 60 mm ~> 1,8...2,0 m 70 mm ~> 2,1...2,5 m Note. For accurate values, see manufacturer's instructions.	

REMOVE SAFETY SURFACE/SAND/GRAVEL
TO CHECK FOUNDATION

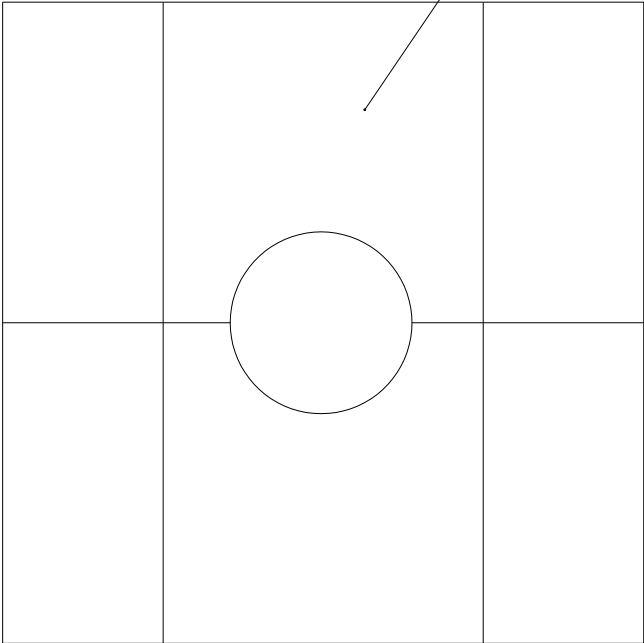


REMOVE SAFETY SURFACE/SAND/GRAVEL
TO CHECK FOUNDATION

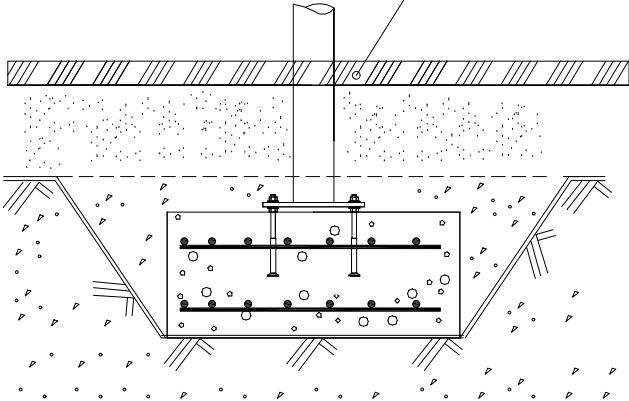


DET 1


Ø16 ↓ > 130

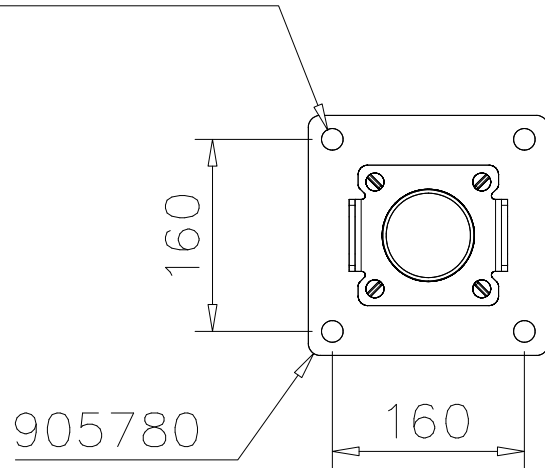


DET 2

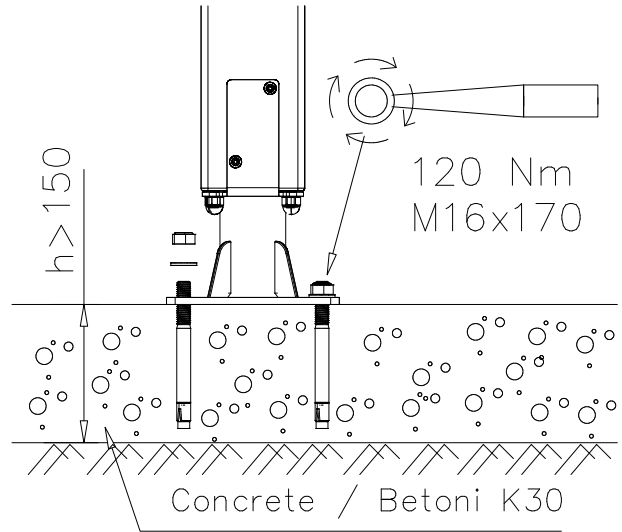


DET 3

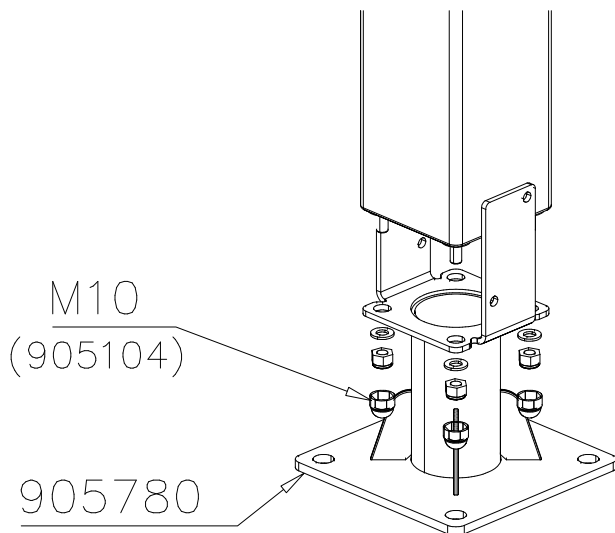

DET 4

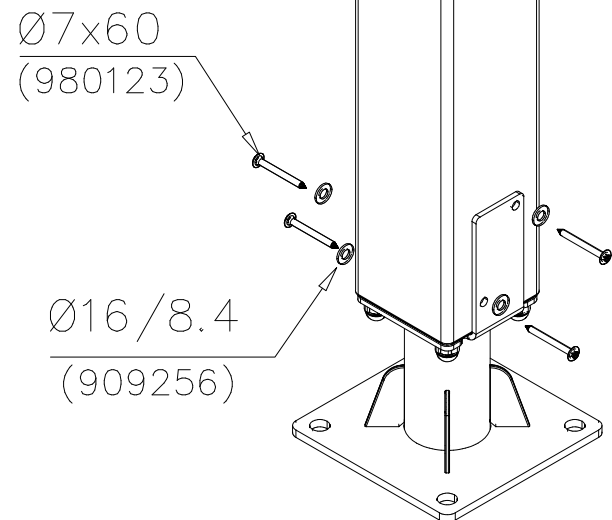


DET 5

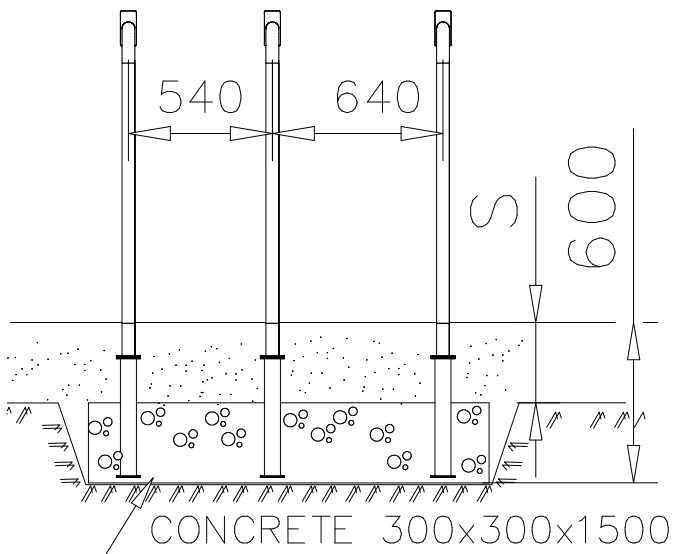


DET 6


DET 7

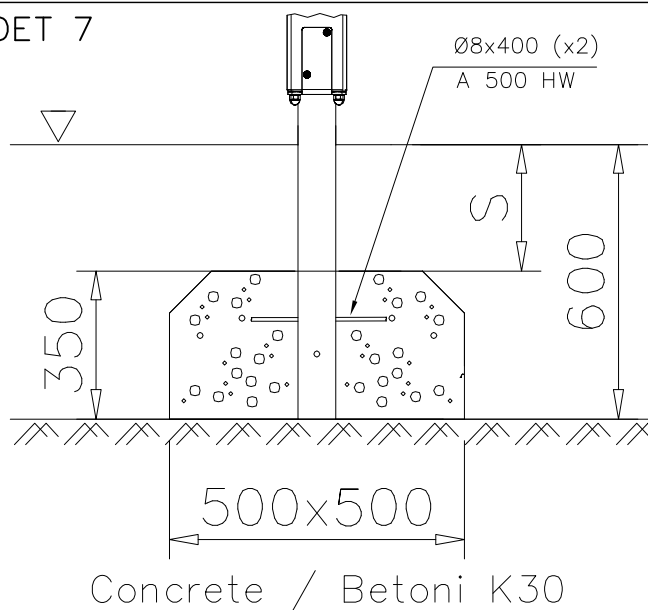


DET 8

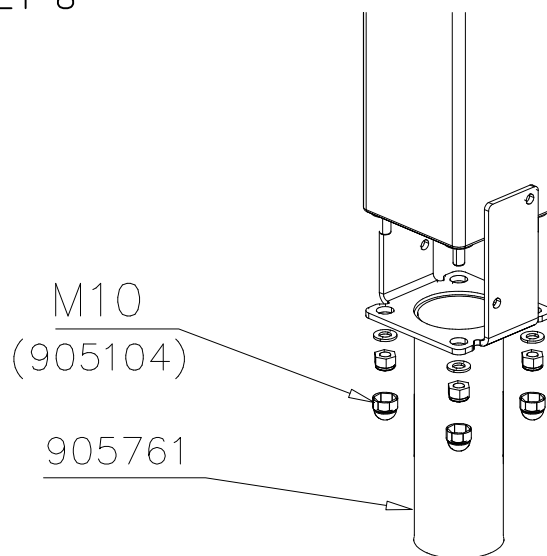


DET 9

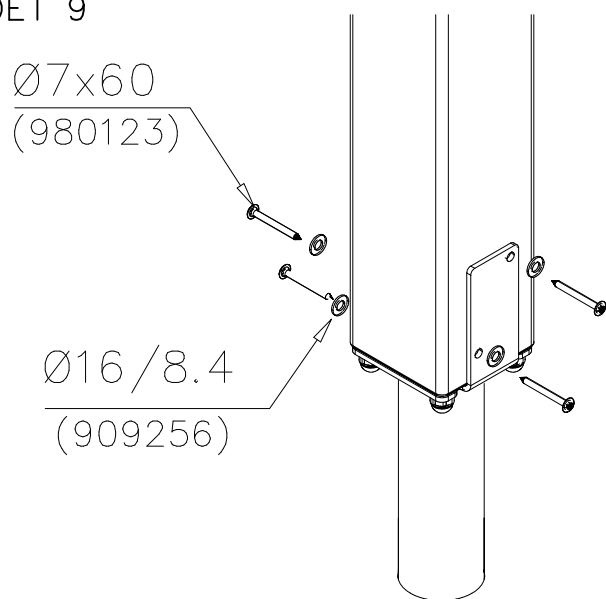


DET 10

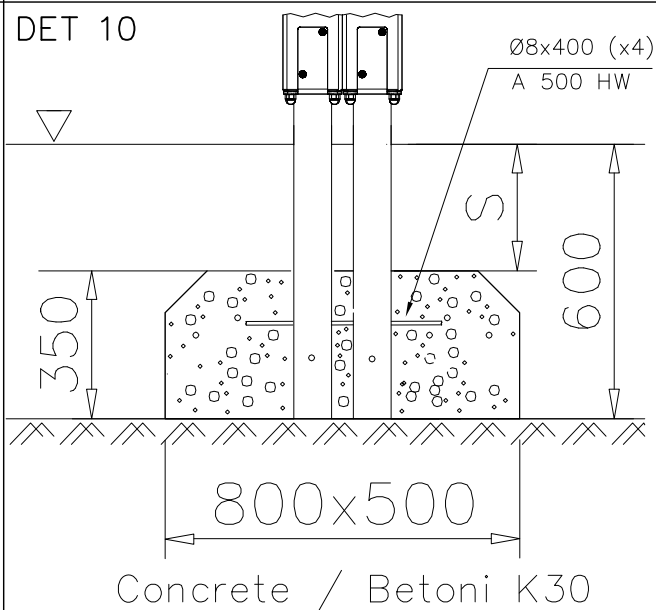


DET 11

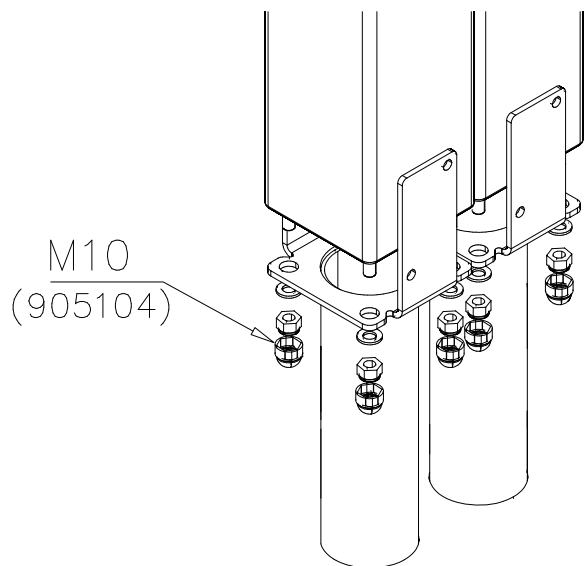


DET 12

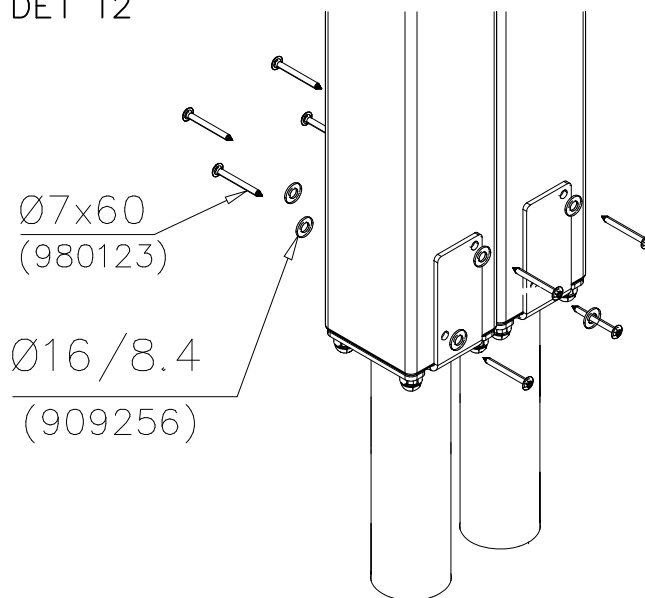


DET 13

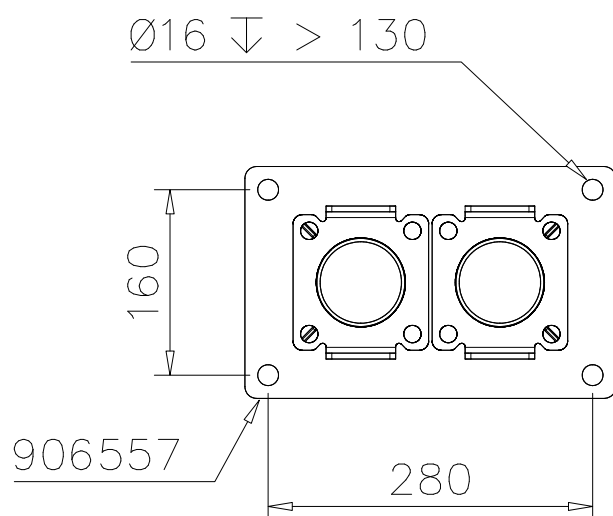


DET 14

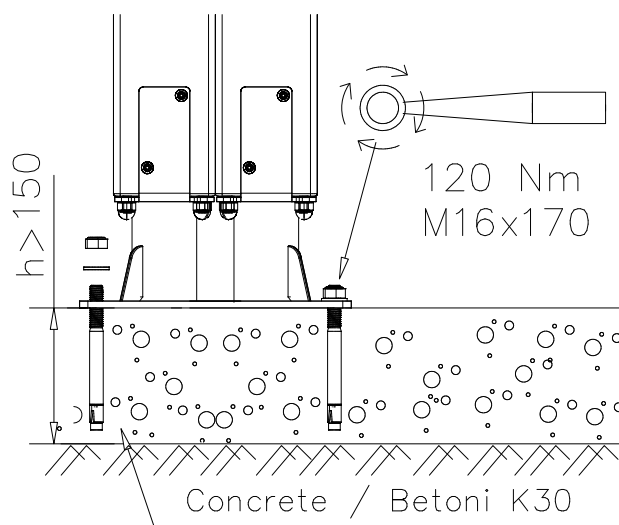

DET 15






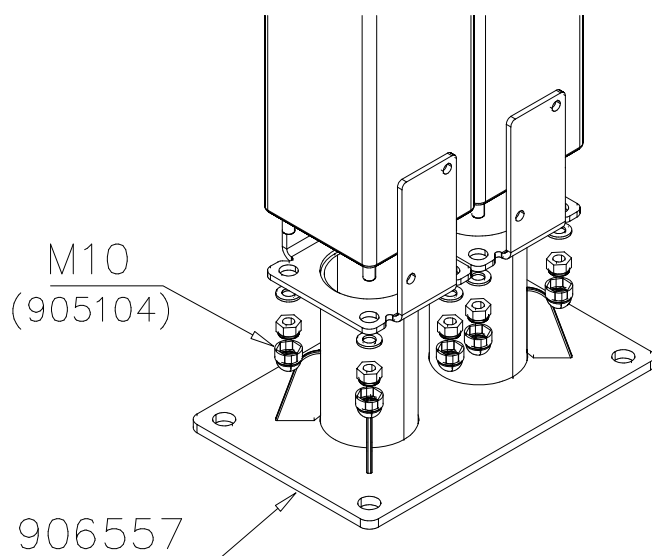


DET 16

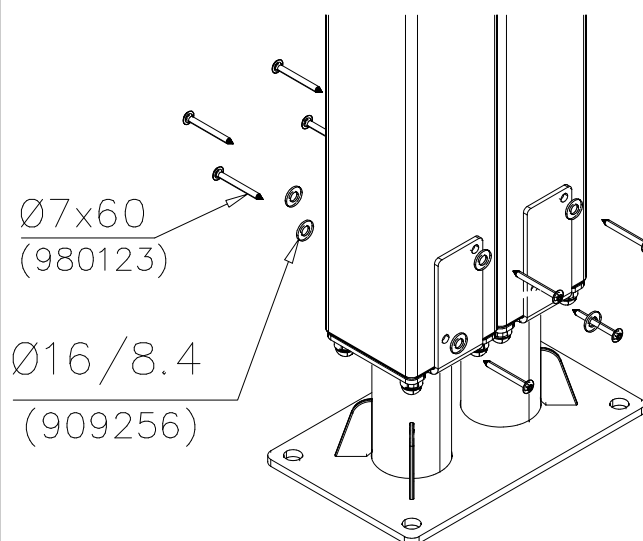

DET 17

DET 18

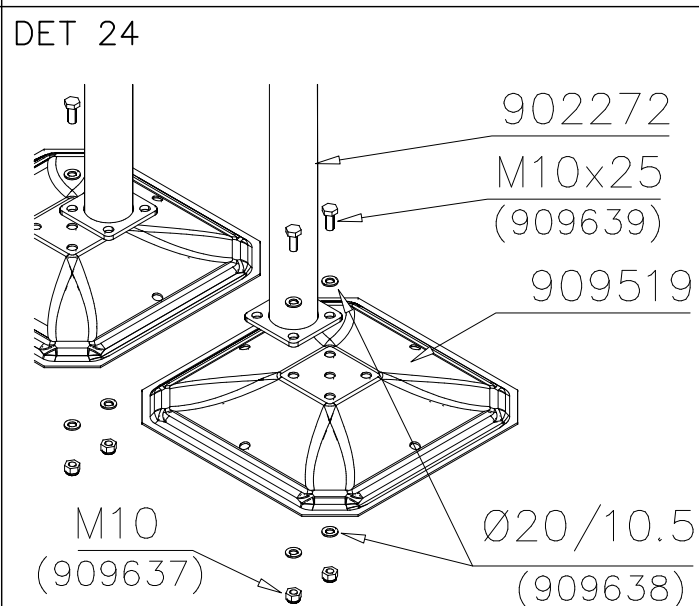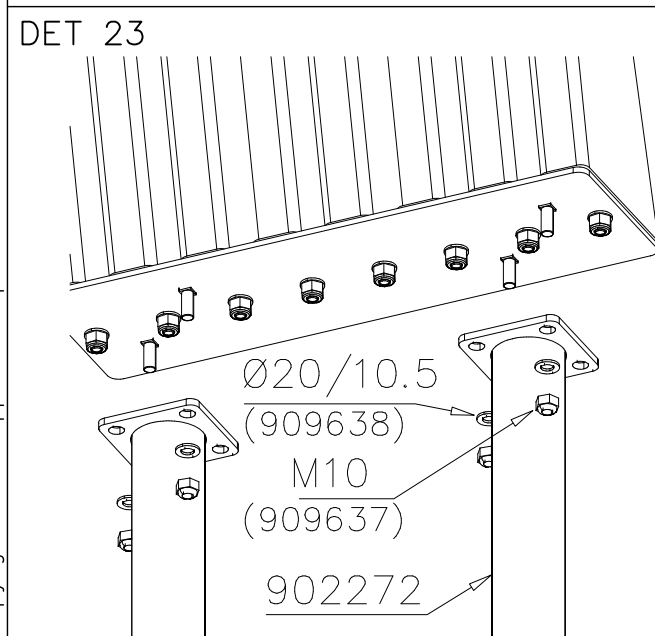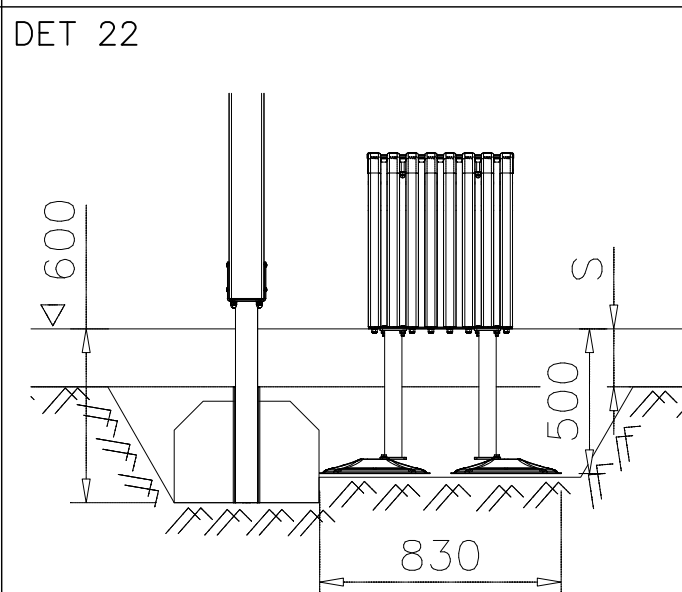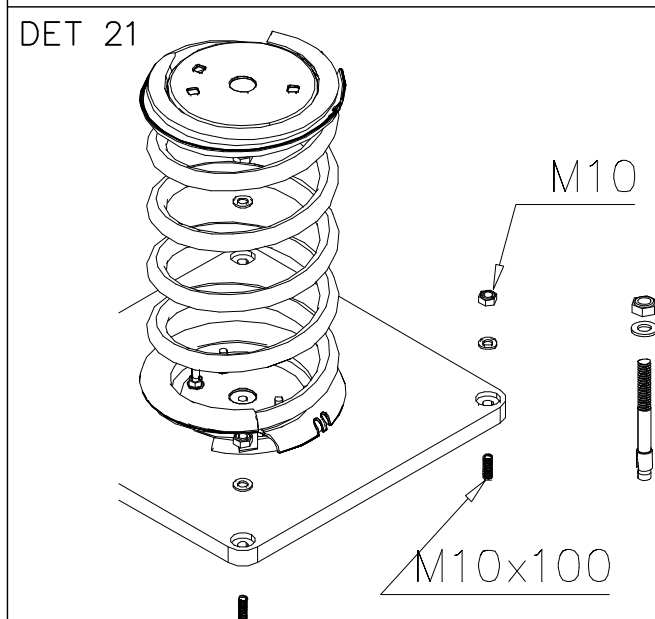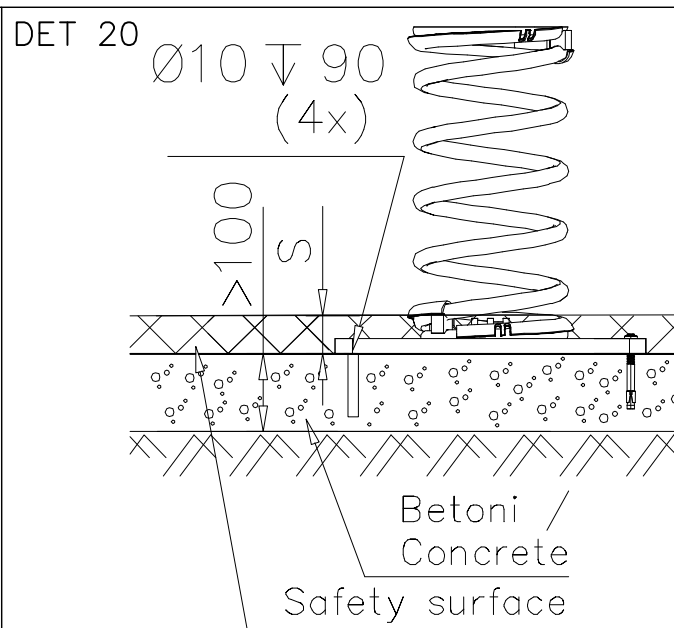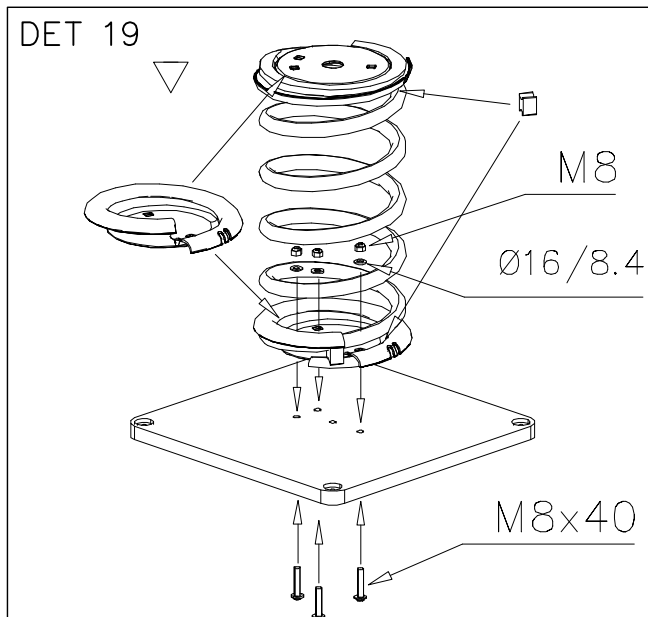

DET 25

705412

905743

M10

DET 26

Esireikä / Pre-drill hole.

Ø10 ↓ 90

35 Nm

M10x100

Betoni / Concrete K30.

Safety surface

>100

DET 27

905743

M10x100
(909628)

DET 28

705096

906140

M10

DET 29

Esireikä / Pre-drill hole.

Ø10 ↓ 90

35 Nm

M10x100


Betoni / Concrete K30.

Safety surface


>100

DET 30


DET 31

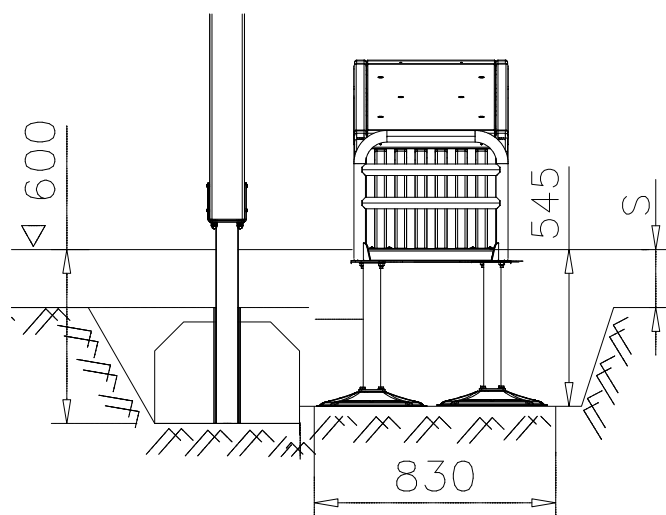


DET 32

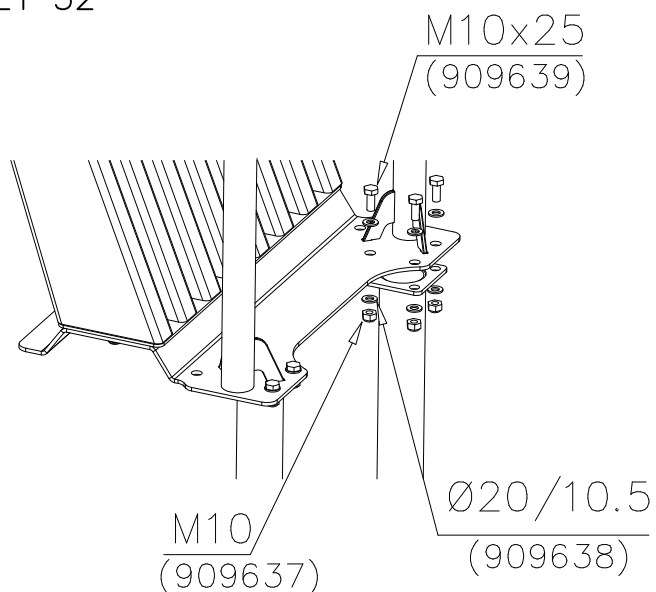


DET 33

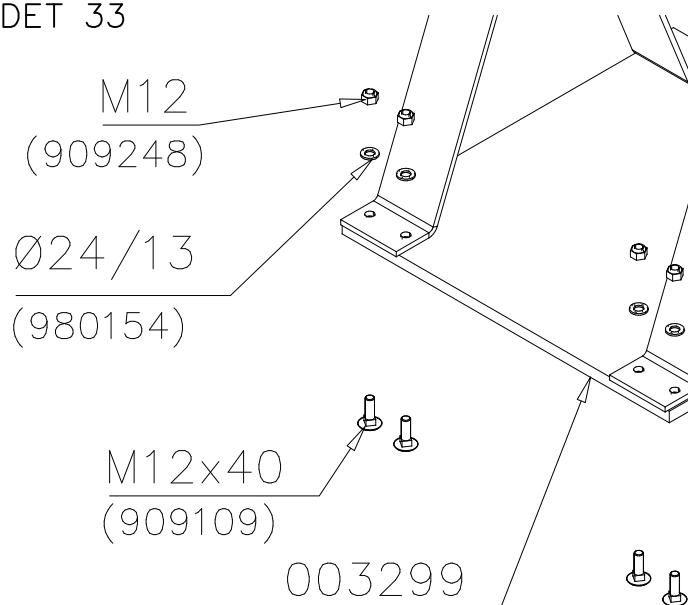


DET 34

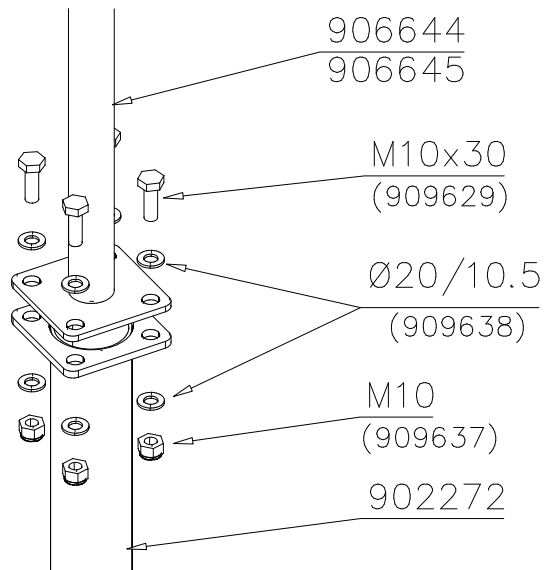


DET 35

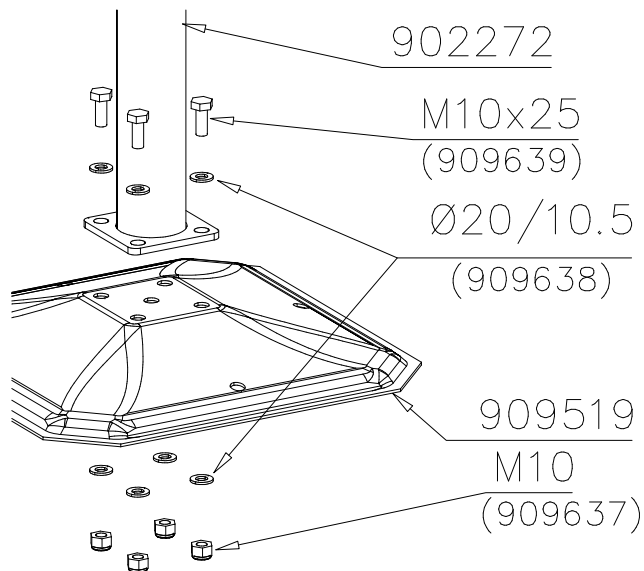


DET 36

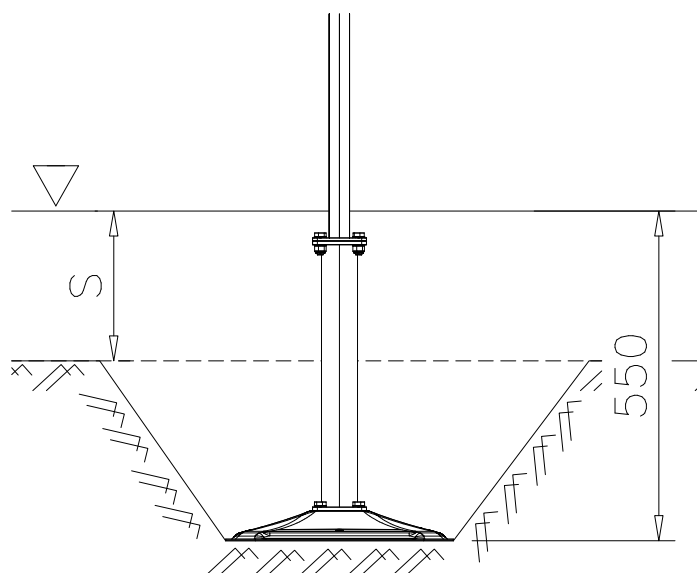


DET 37

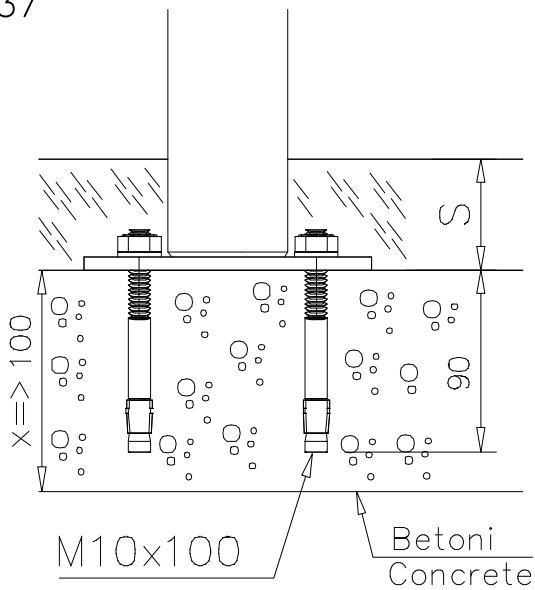


DET 38

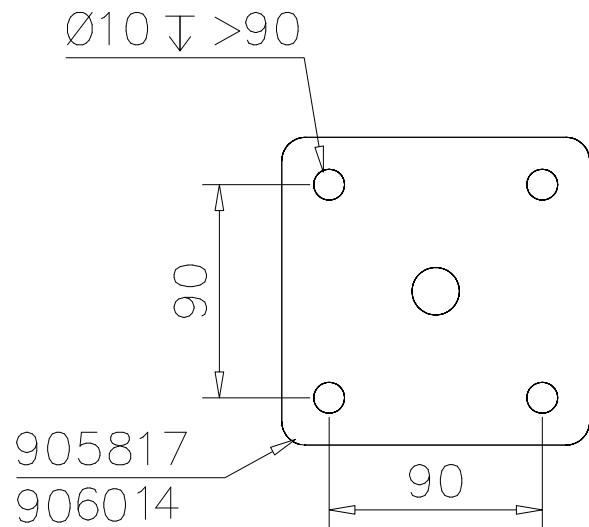


DET 39

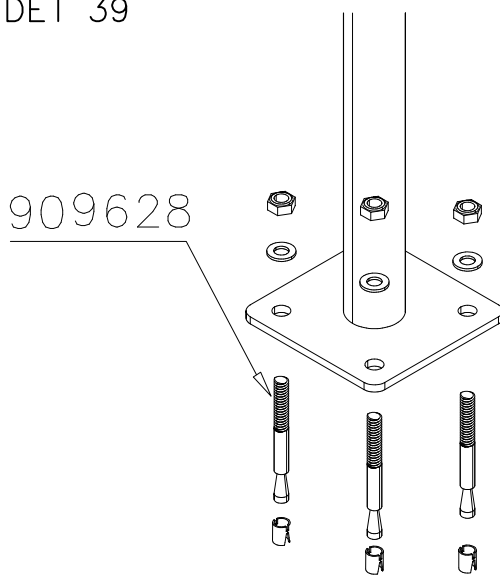







DET 40

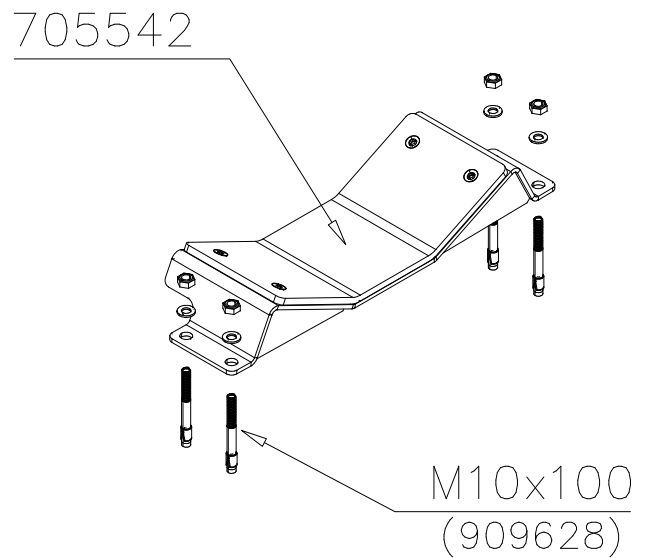


DET 41

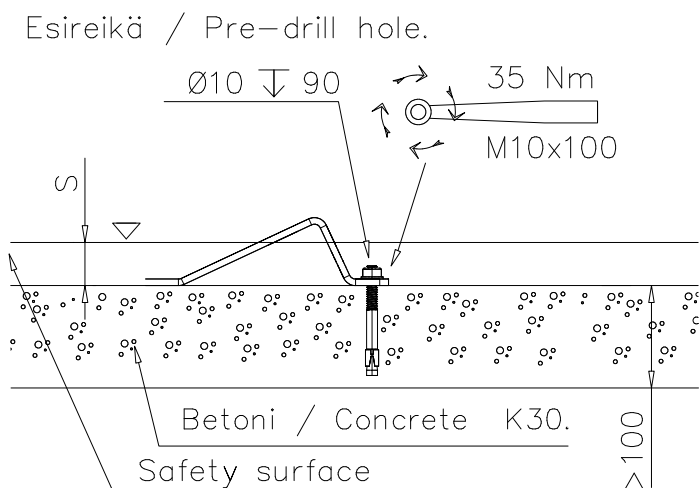


DET 42

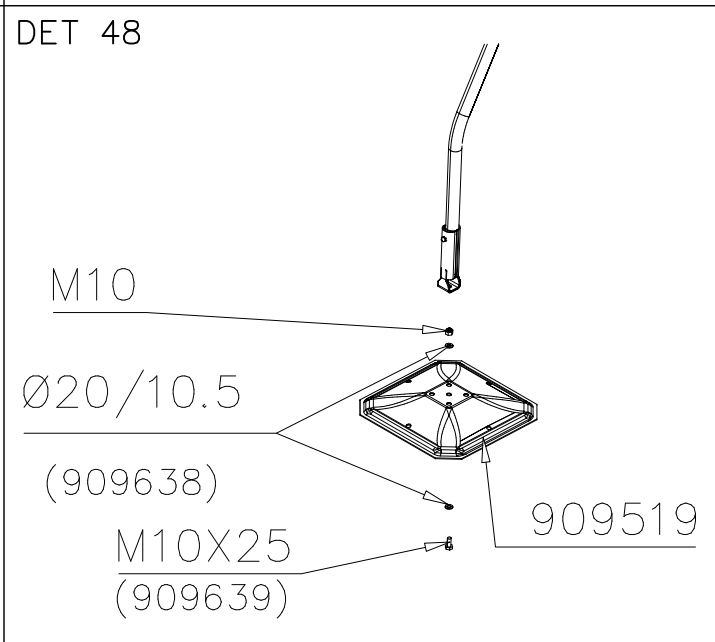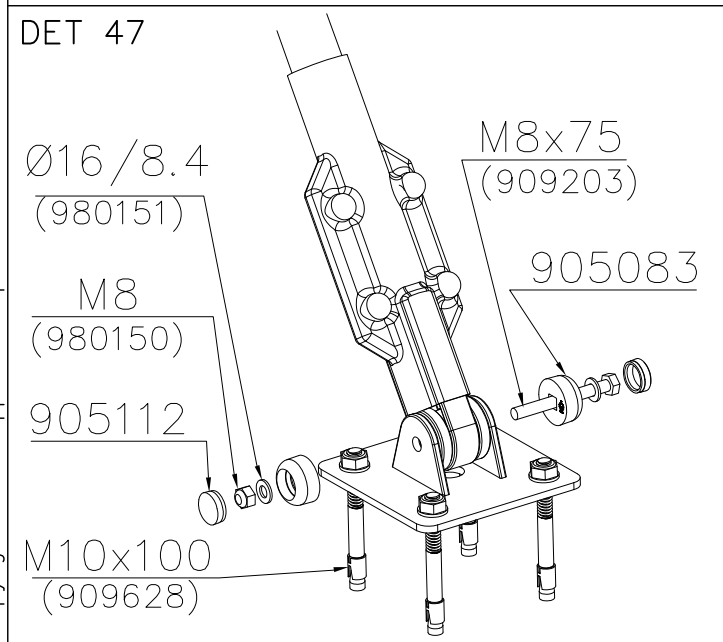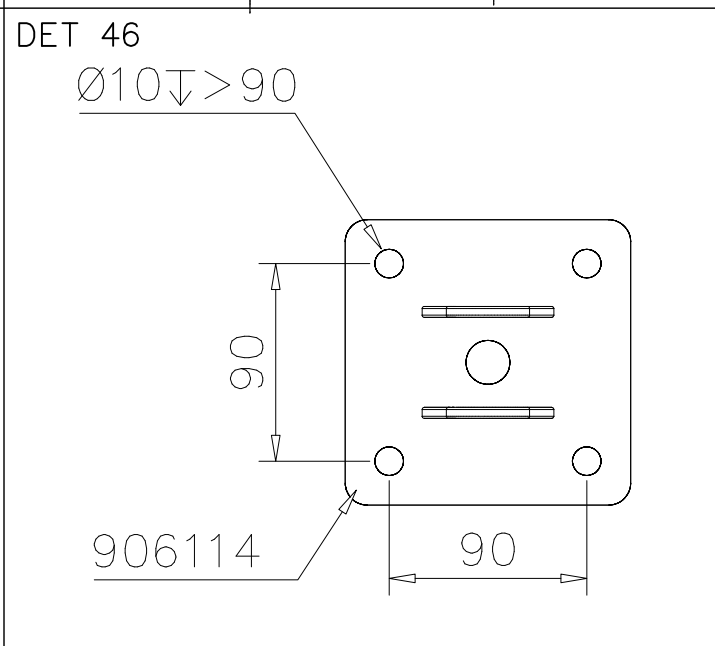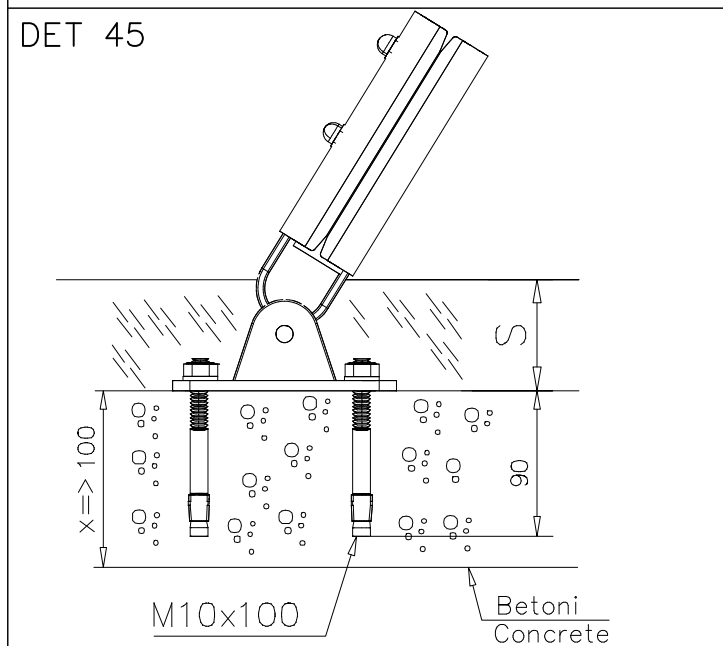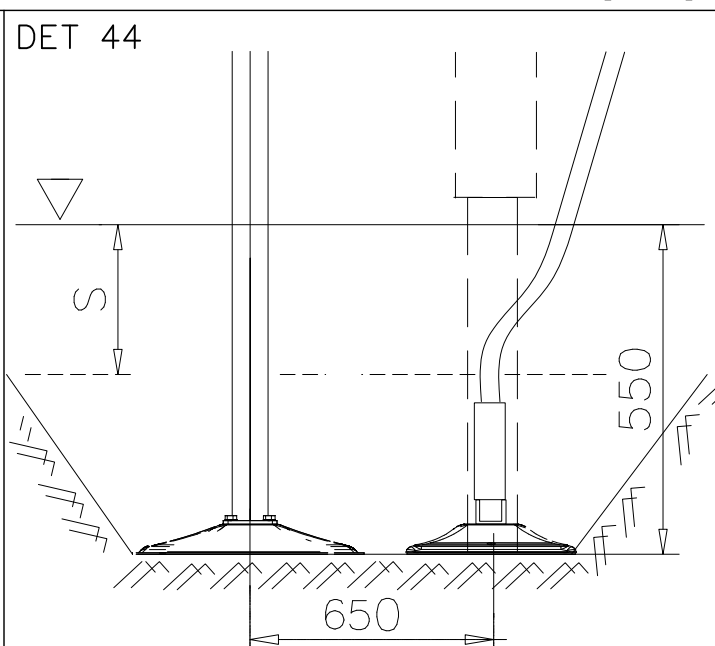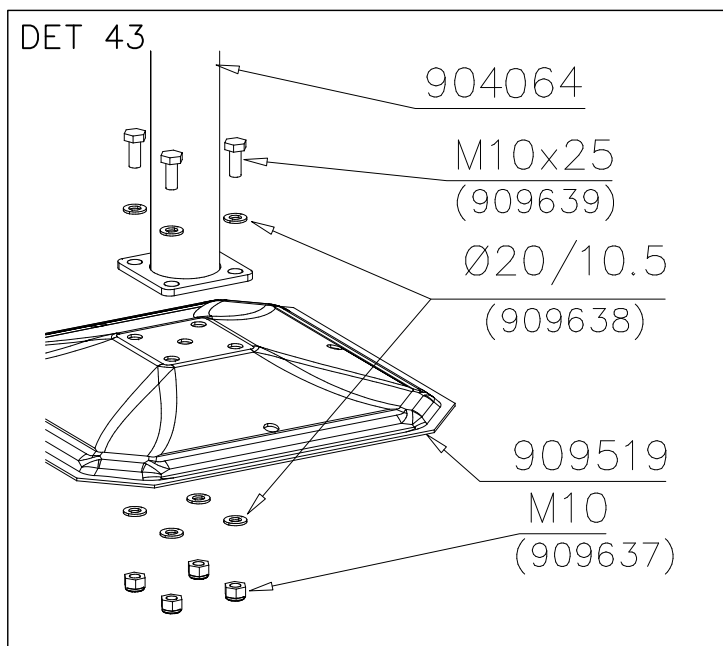


DET 49

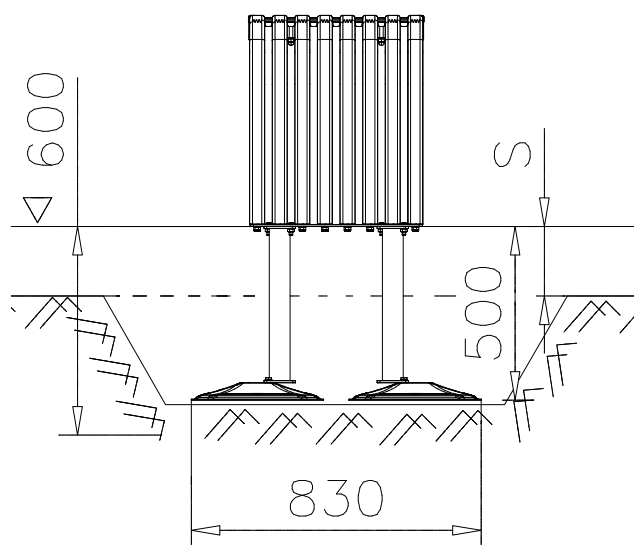


DET 50

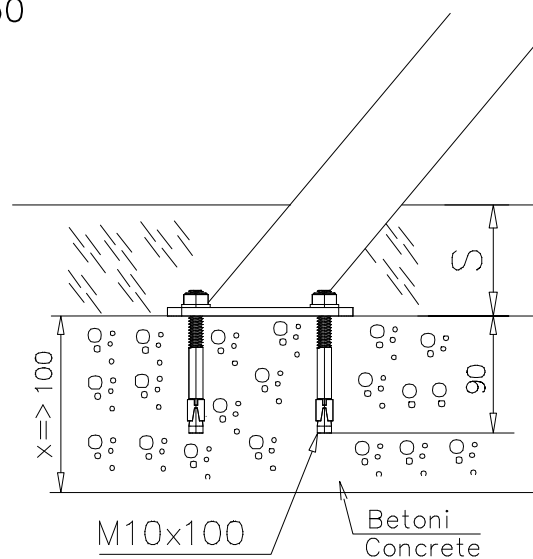


DET 51

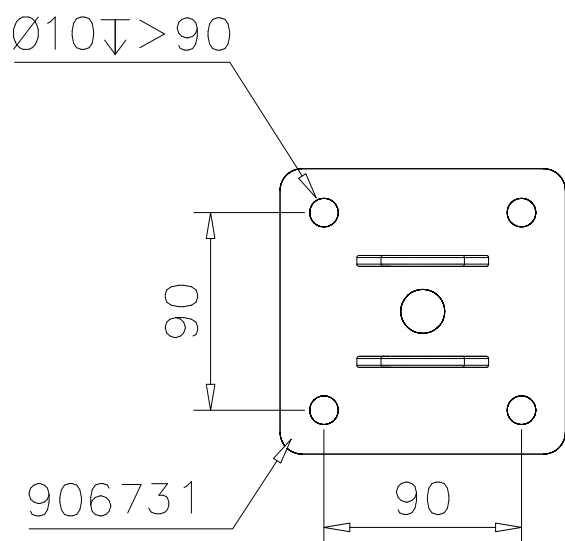


DET 52

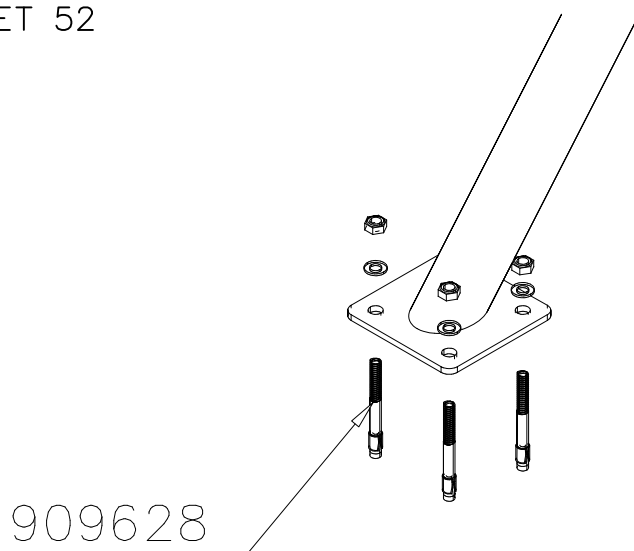

DET 53

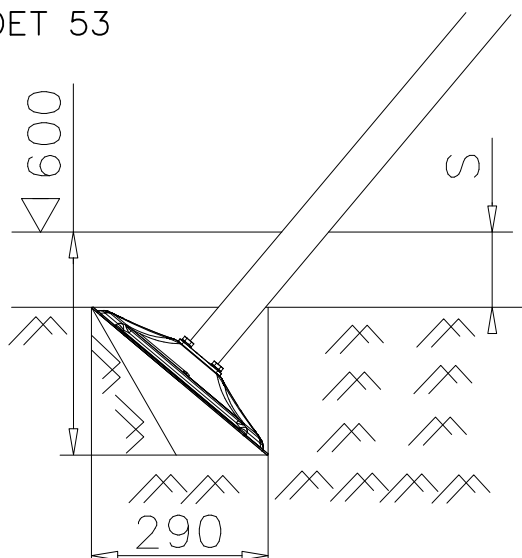


DET 54

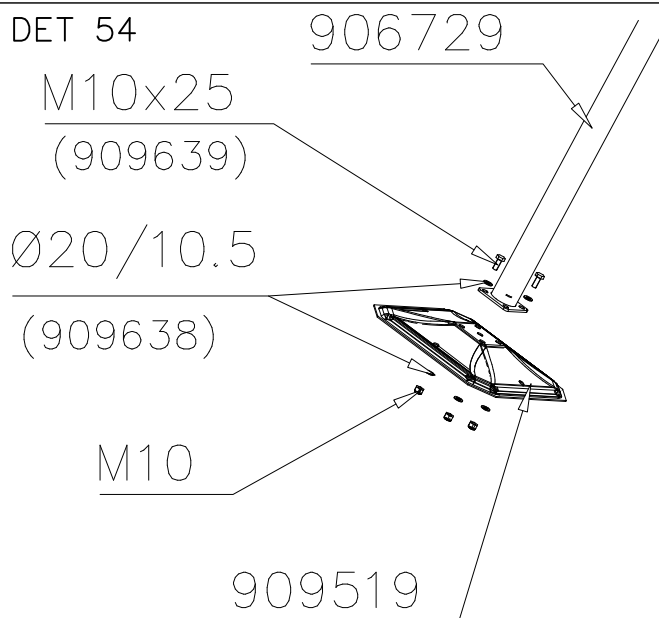


DET 55

STEELNET Ø6 #150
(1400x2100)
Concrete
1500X2200X200 K30

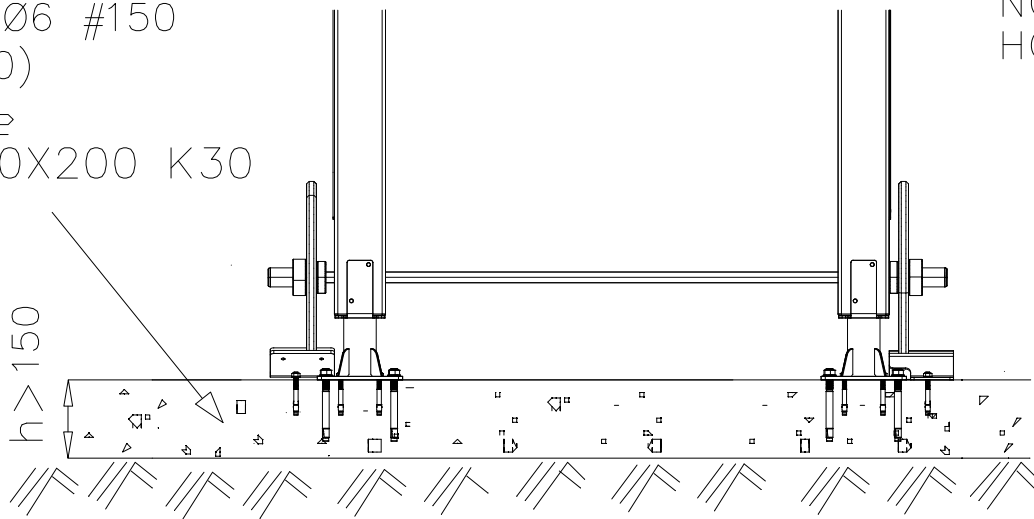


NOTE!
HOX!


DET 56

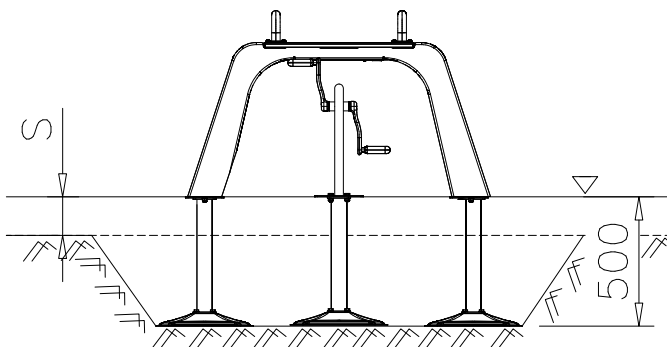


DET 57

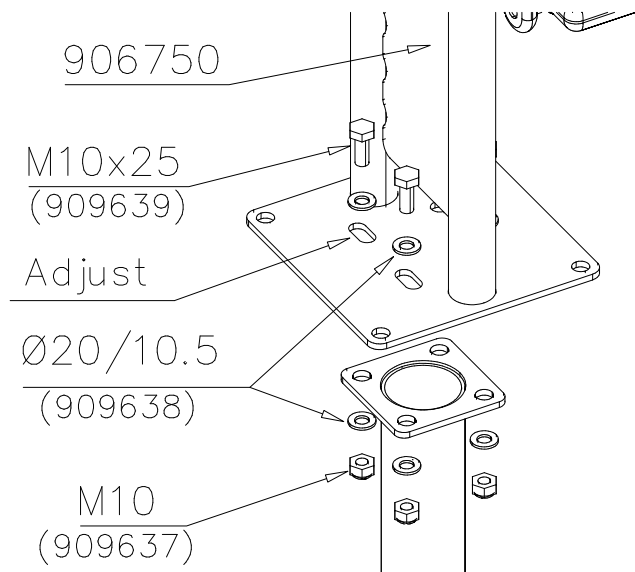


DET 58

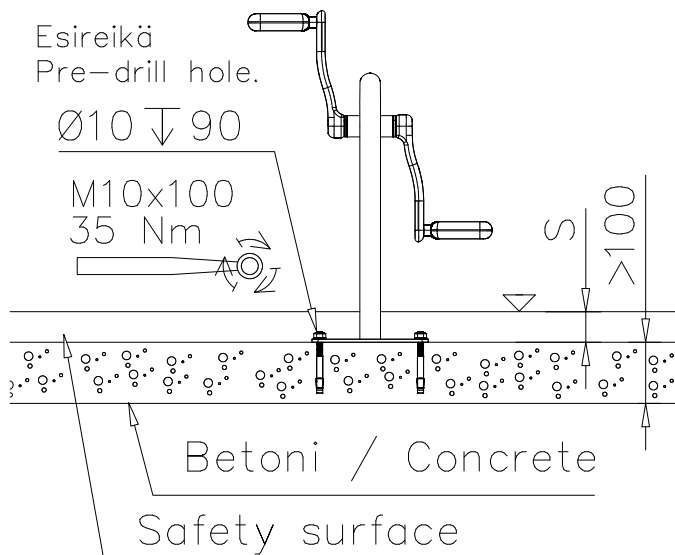


DET 59

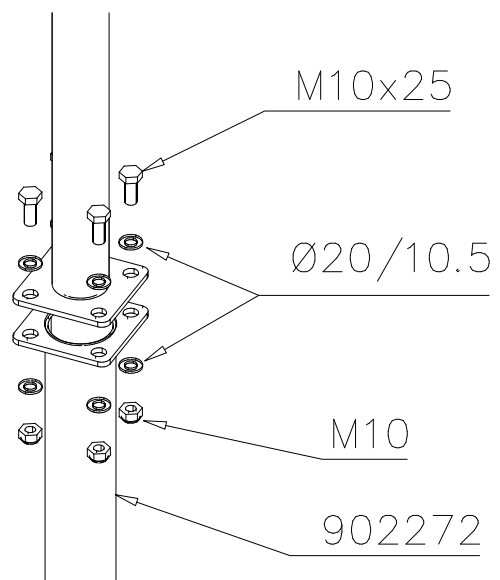


DET 1

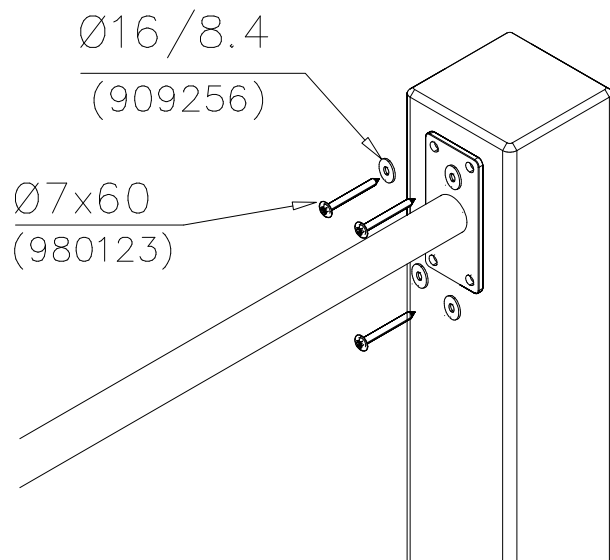


DET 2

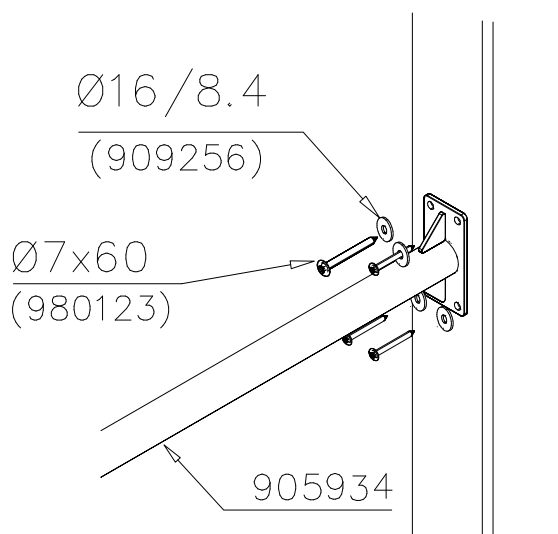


DET 3

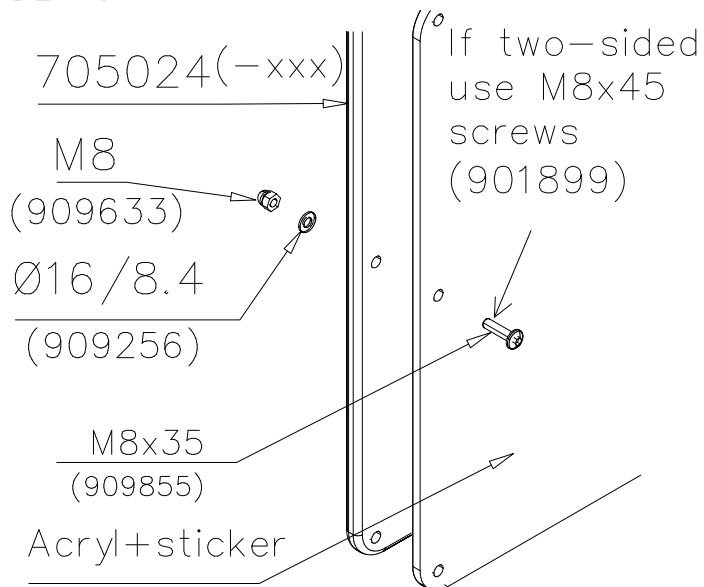


DET 4

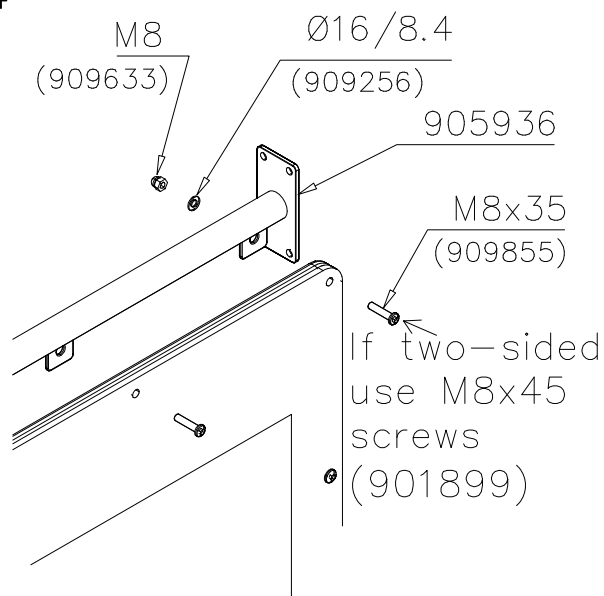


DET 5

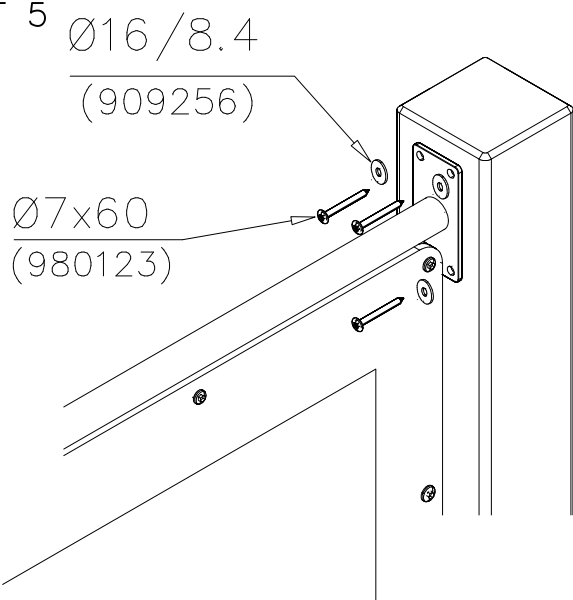


DET 6

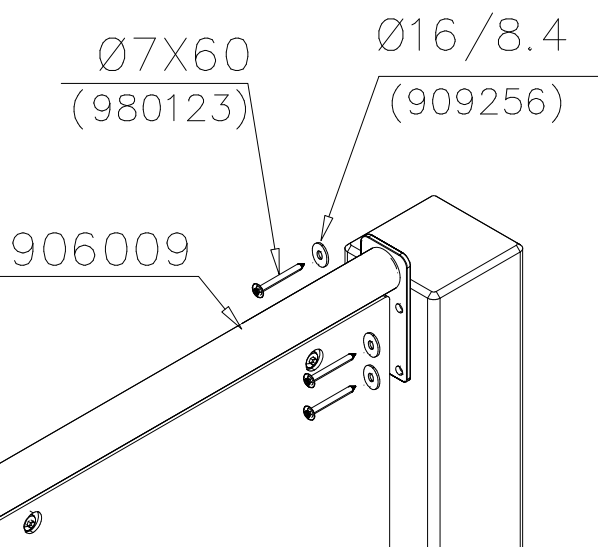


DET 7

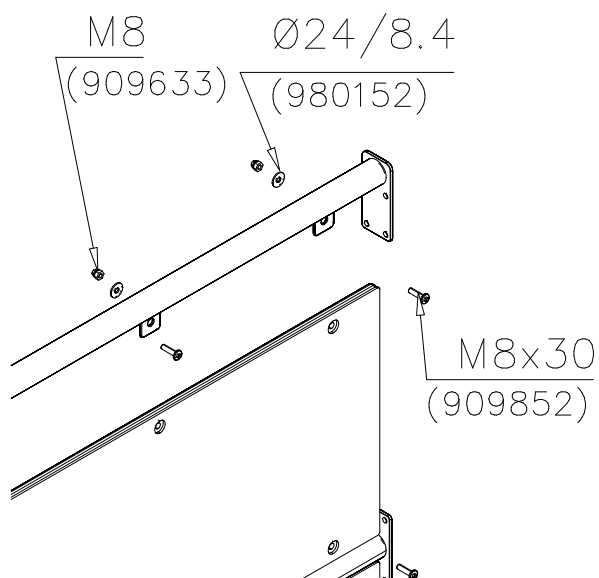


DET 8

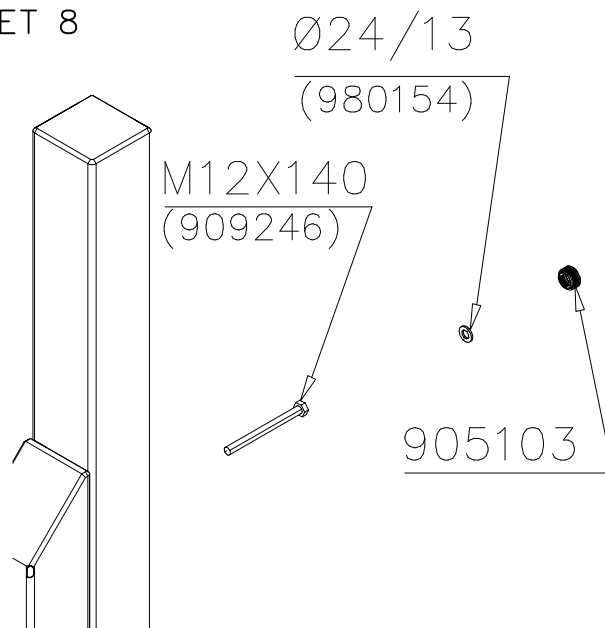


DET 9

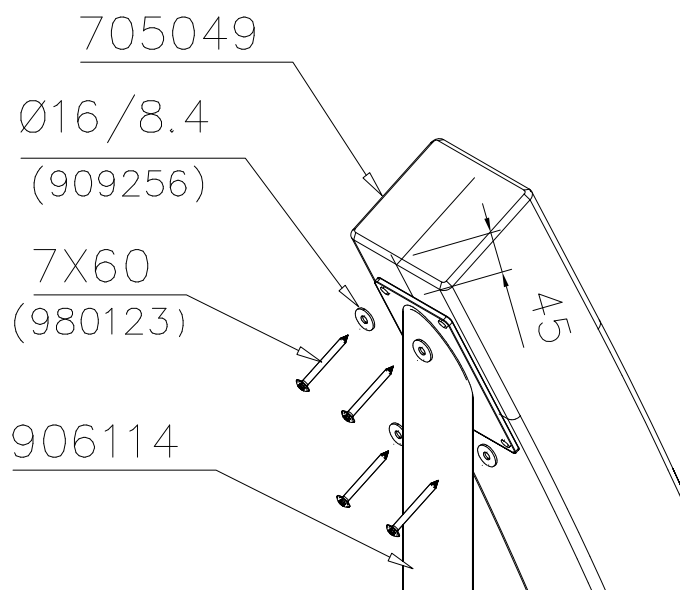


DET 10

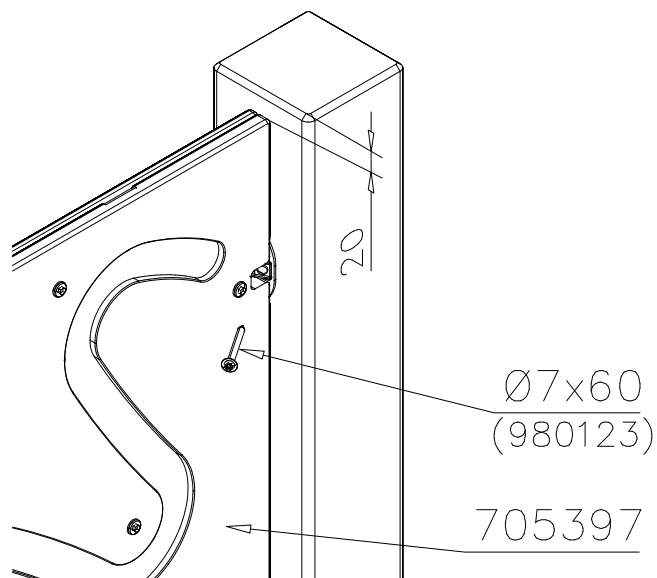


DET 11

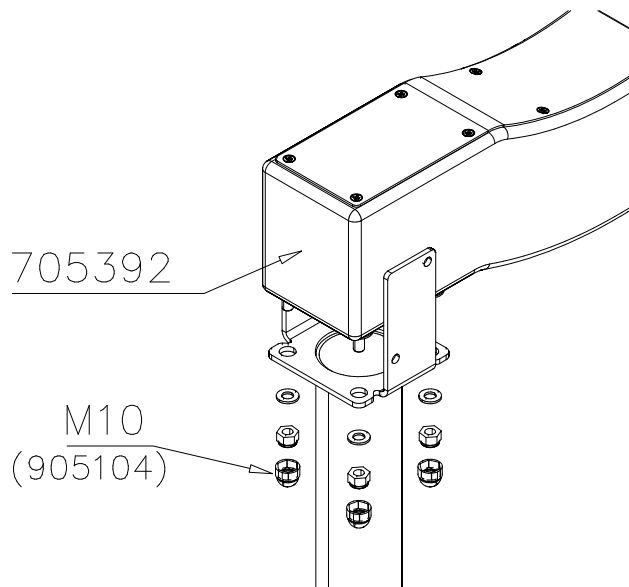


DET 12

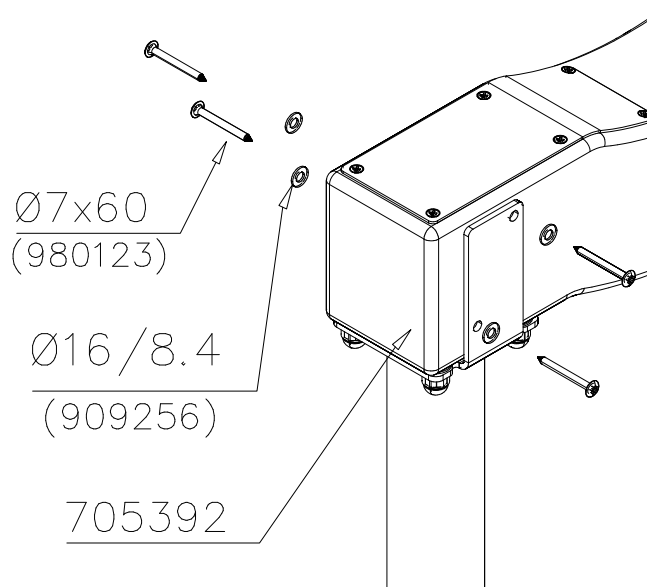


DET 13

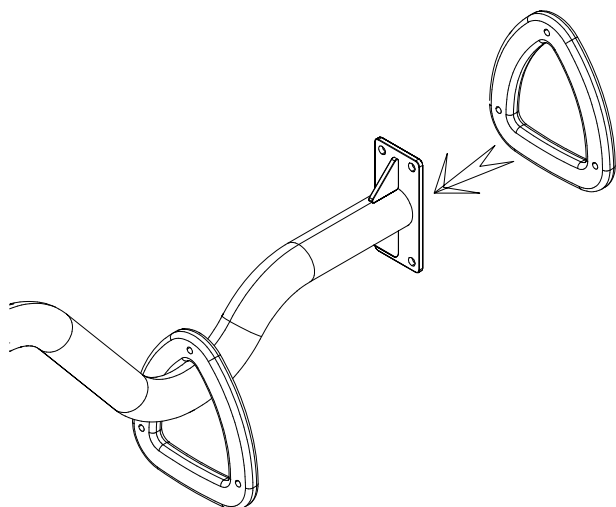


DET 14

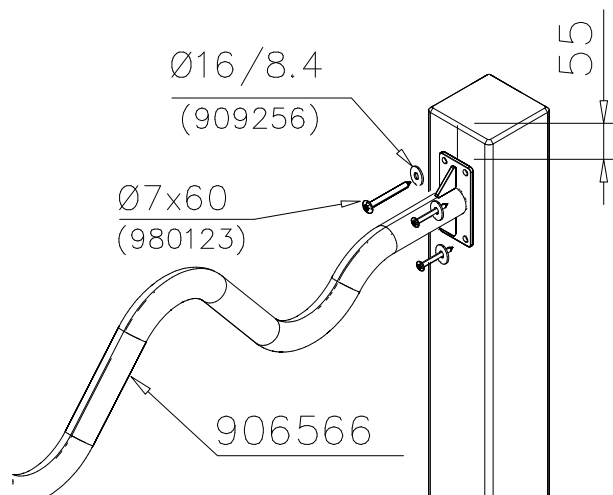


DET 15

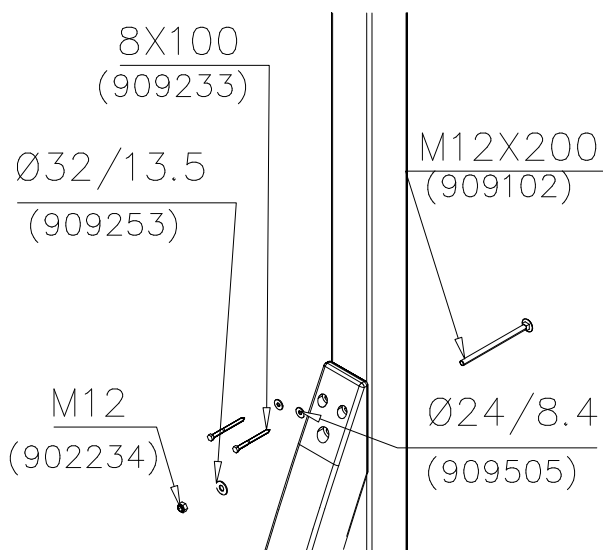


DET 16

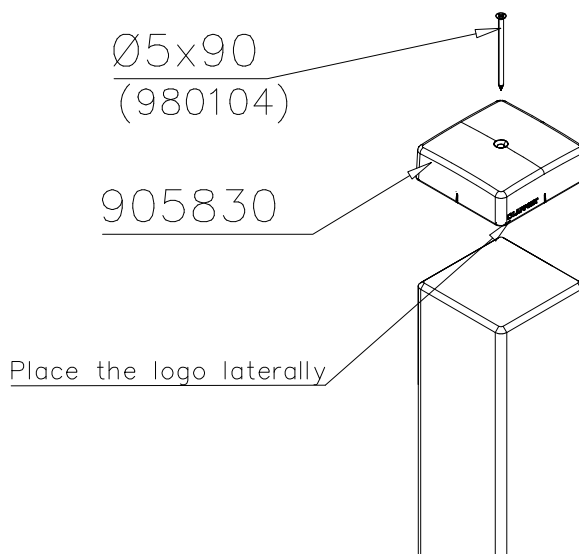







DET 17






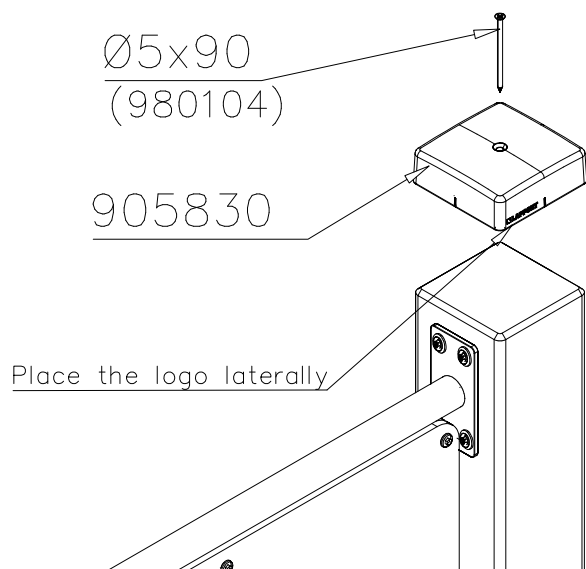


DET 18

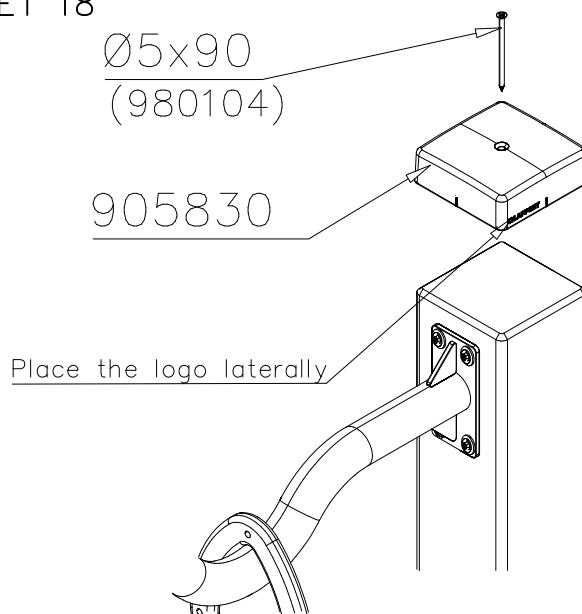


DET 19 M10x40 (901487) Ø20/10.5x2 (901302) M10 (909637)	DET 20 M10x35 (902252) 19x21x25 (903193) Ø20/10.5x2 (901302) M10 (909637)
DET 21 Muoviosan sijoitus (903193) Position of the plastic piece	DET 22 705433 705434 Ø8x70 (900240)
DET 23 Ø32 (905083) Ø16/8.4 (980151) Ø22 (905112) M8x75 (909203) M8	DET 24

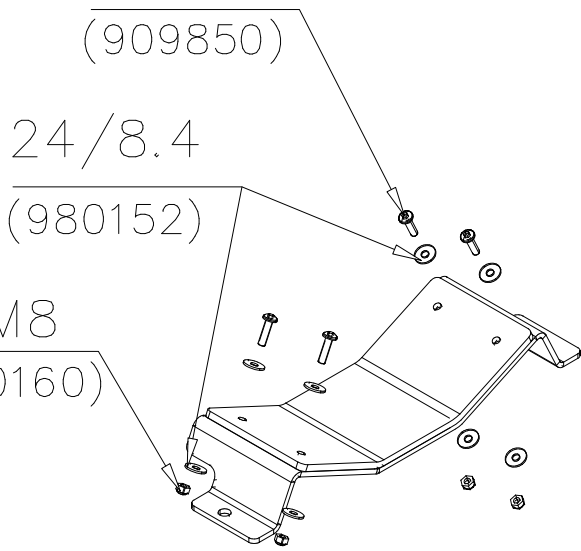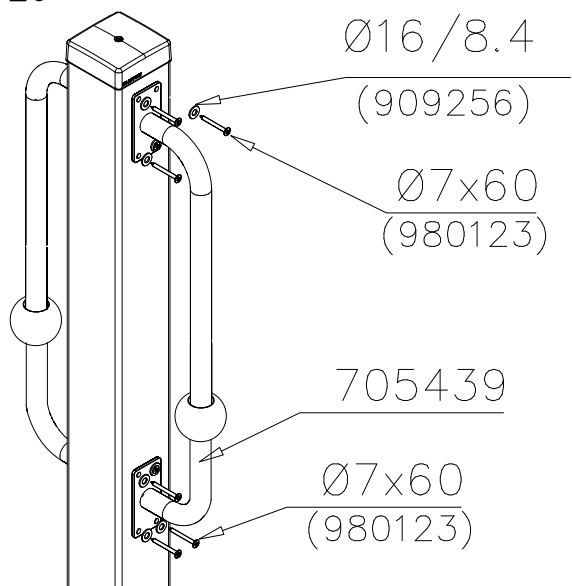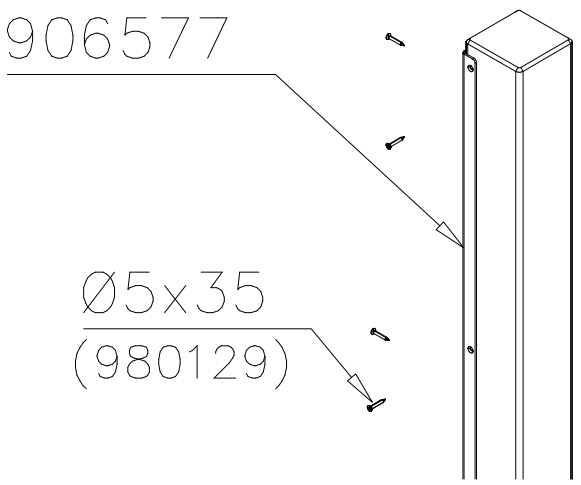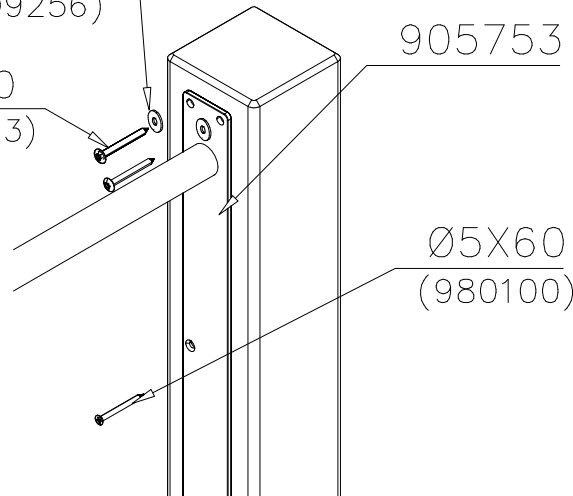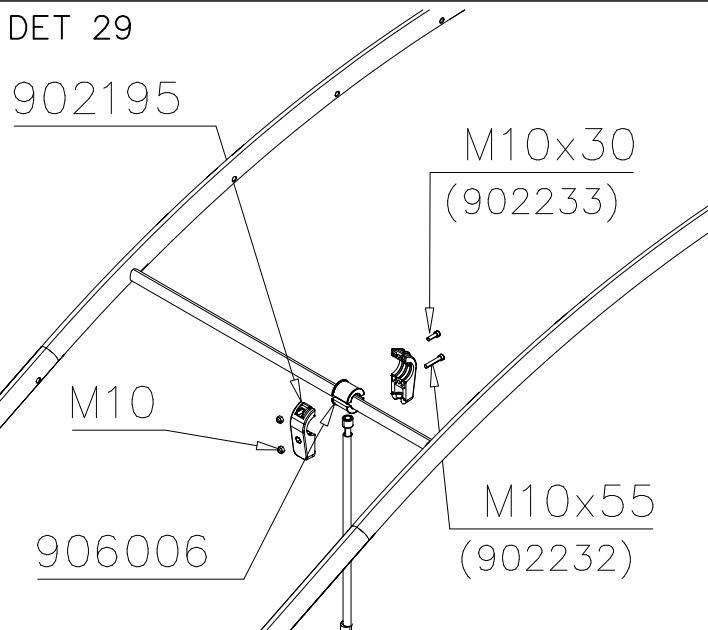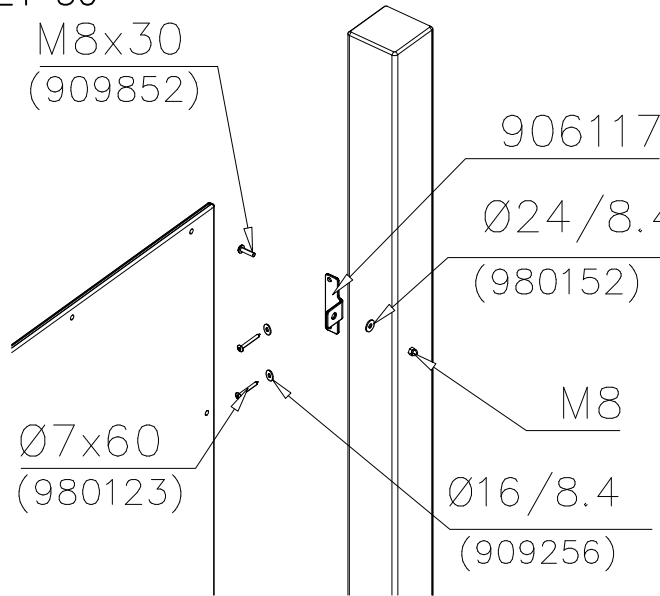
DET 25 M8x25 (909850) 24/8.4 (980152) M8 (980160) 	DET 26 Ø16/8.4 (909256) Ø7x60 (980123) 705439 Ø7x60 (980123) 
DET 27 906577 Ø5x35 (980129) 	DET 28 Ø16/8.4 (909256) Ø7x60 (980123) 905753 Ø5x60 (980100) 
DET 29 902195 M10x30 (902233) M10 906006 M10x55 (902232) 	DET 30 M8x30 (909852) 906117 Ø24/8.4 (980152) M8 Ø7x60 (980123) Ø16/8.4 (909256) 

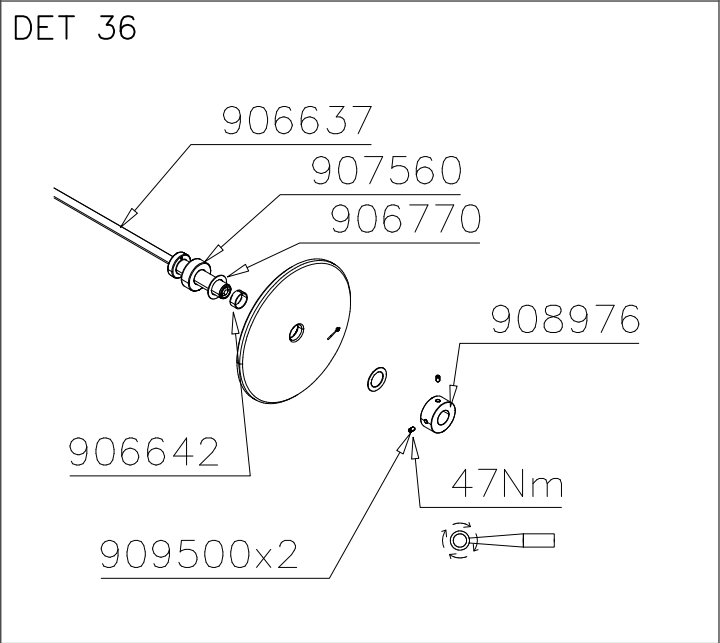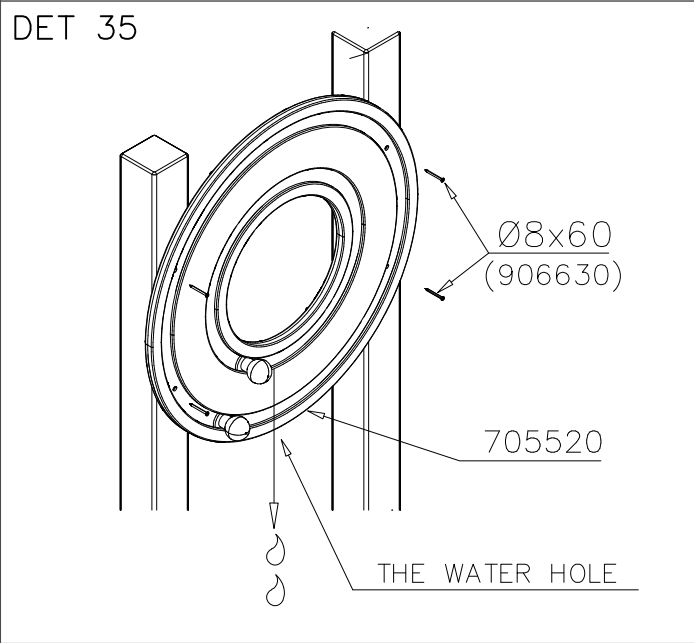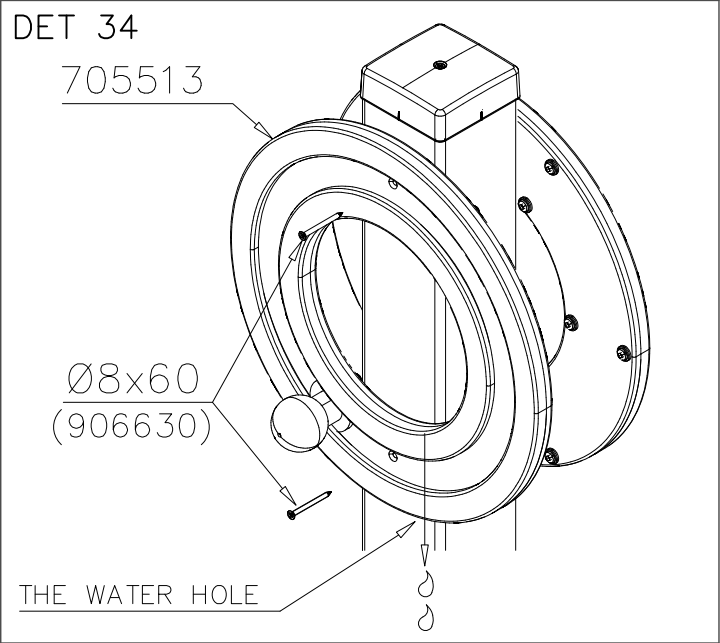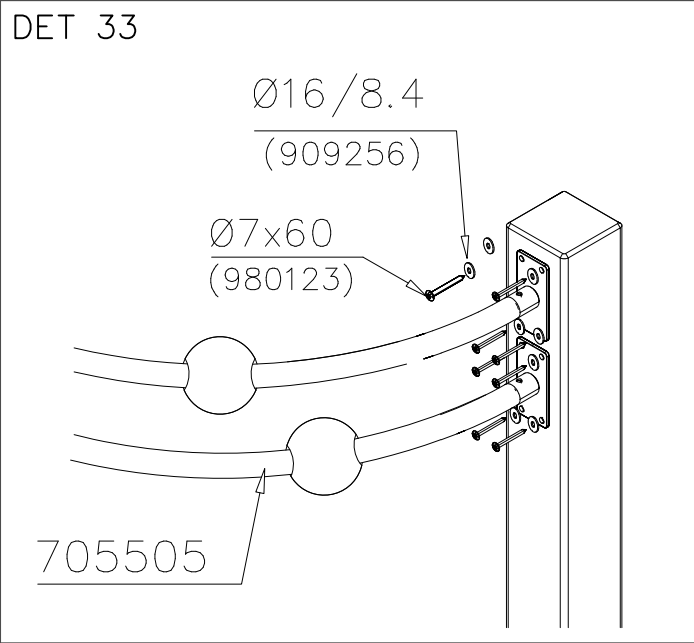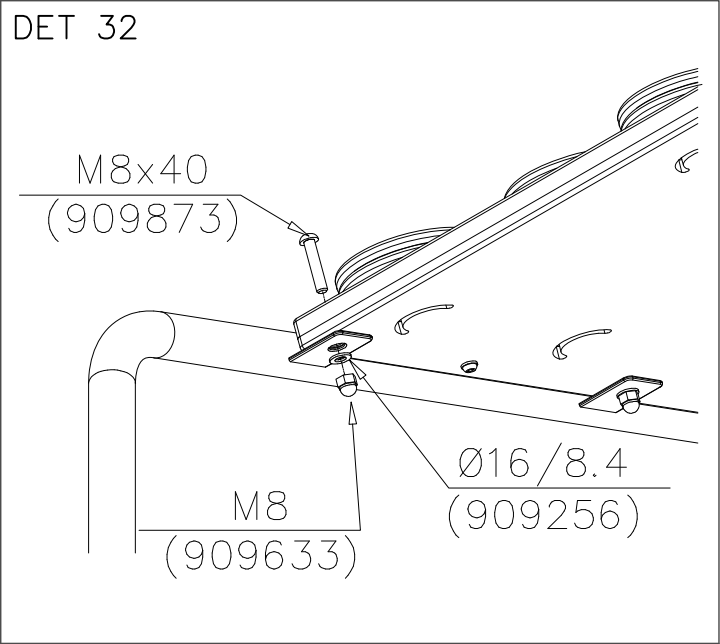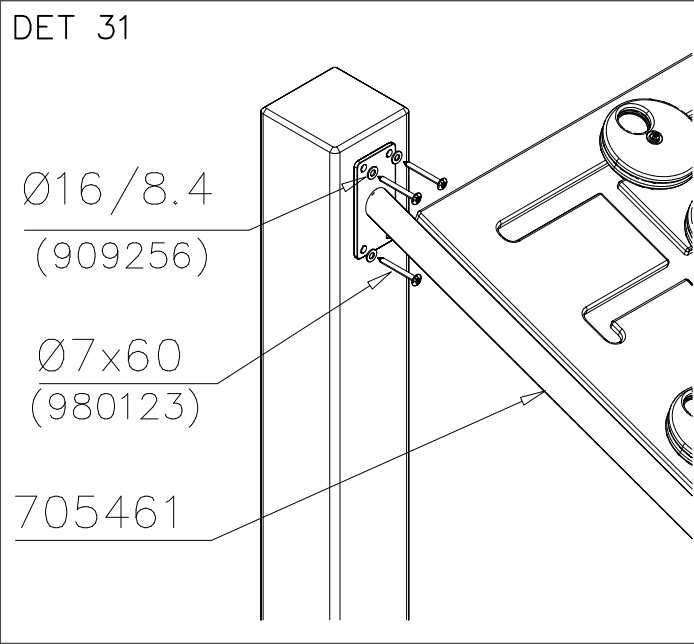


DET 37

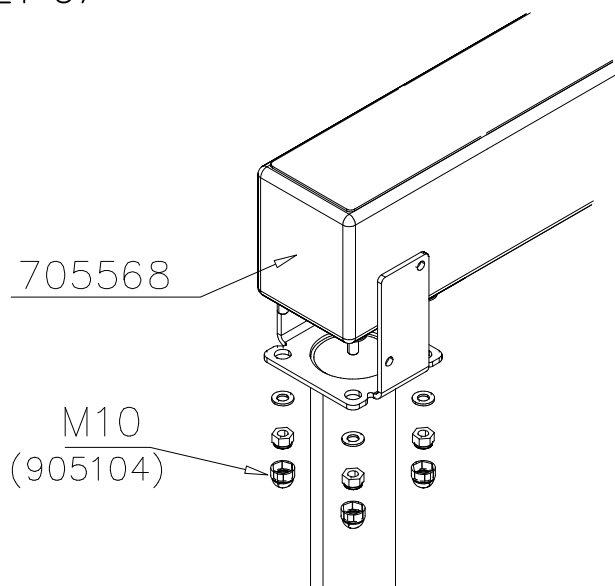


DET 38

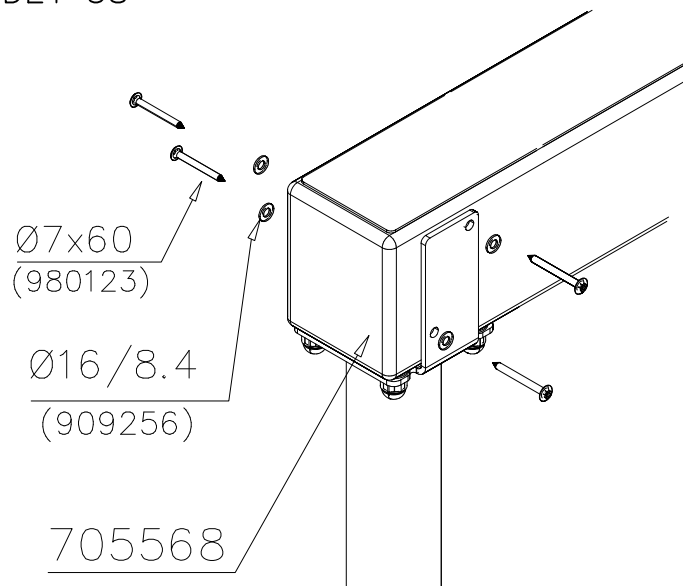


DET 39

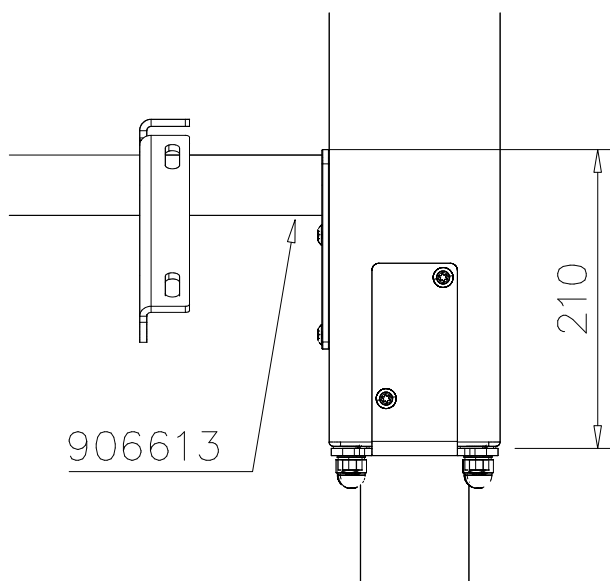


DET 40

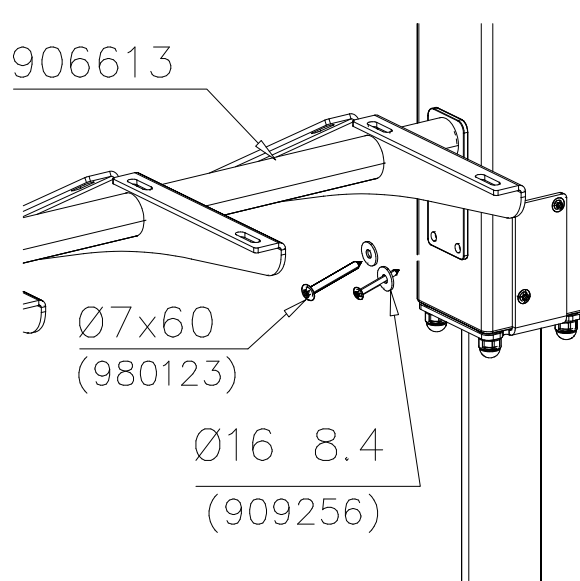


DET 41

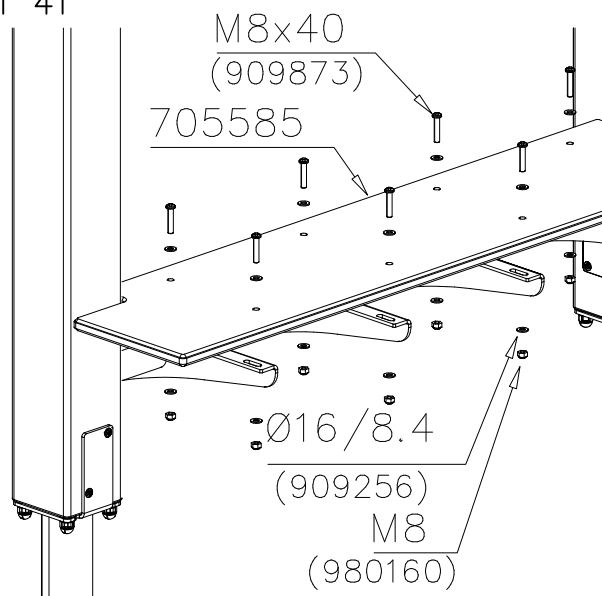


DET 42

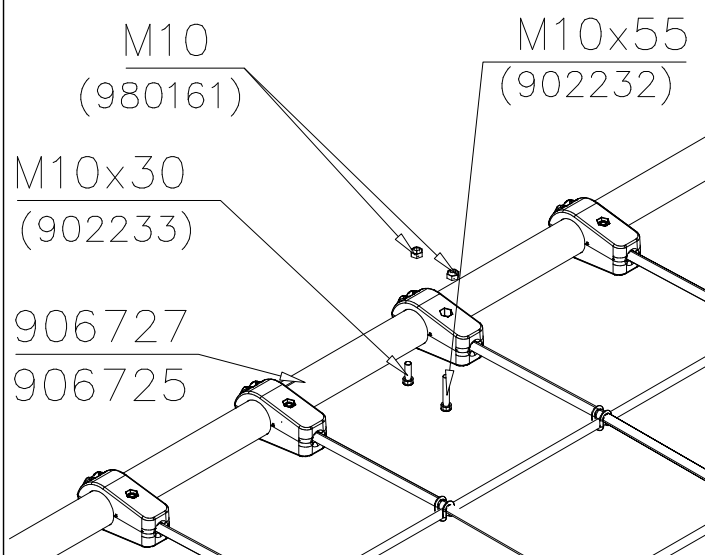


DET 43

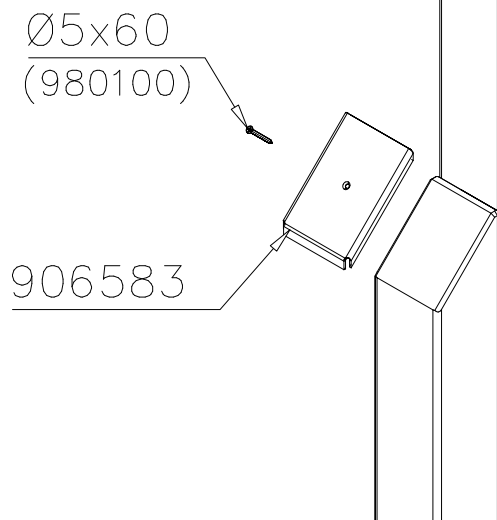


DET 44

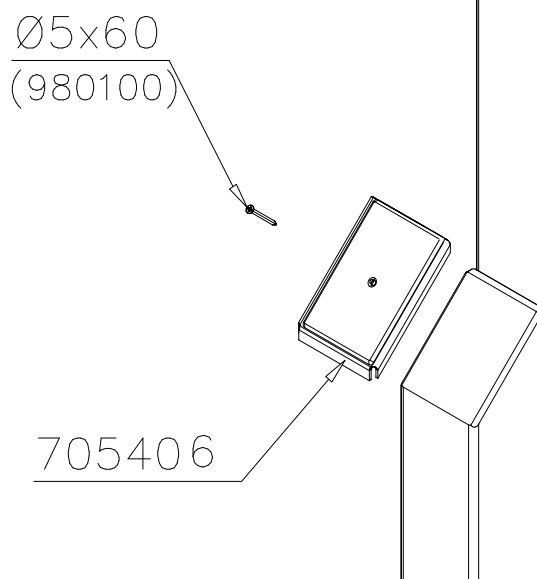


DET 45

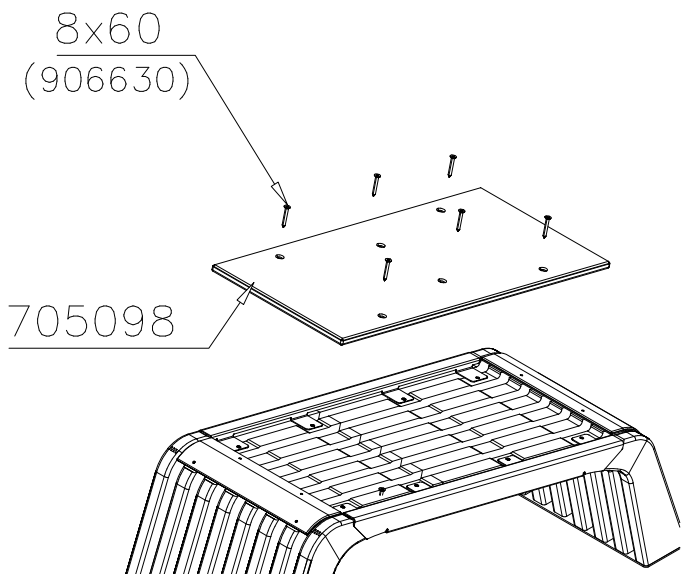


DET 46

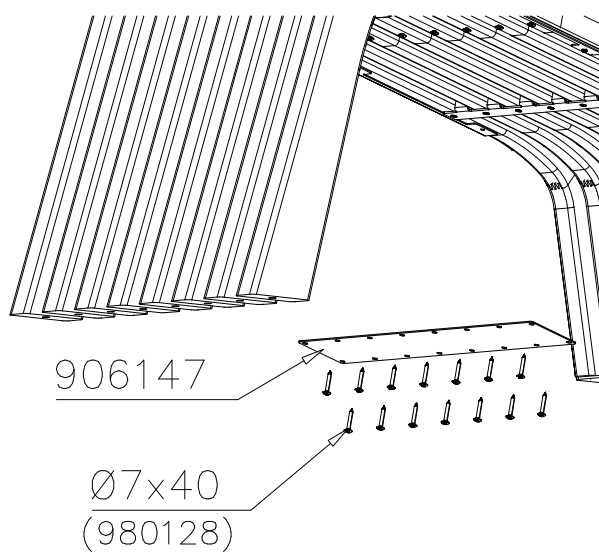


DET 47

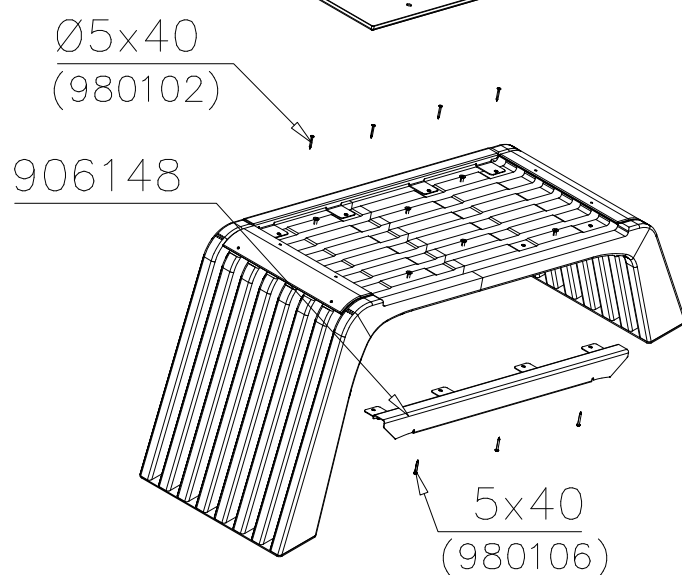


DET 48

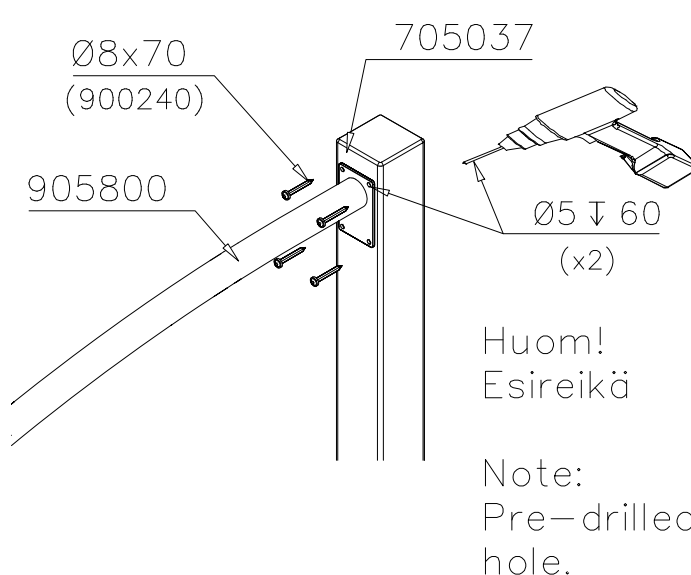


DET 49

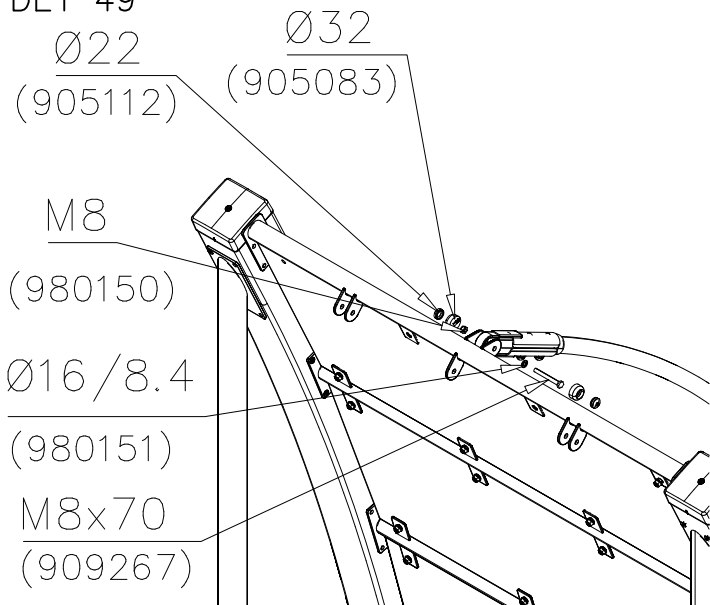


DET 50

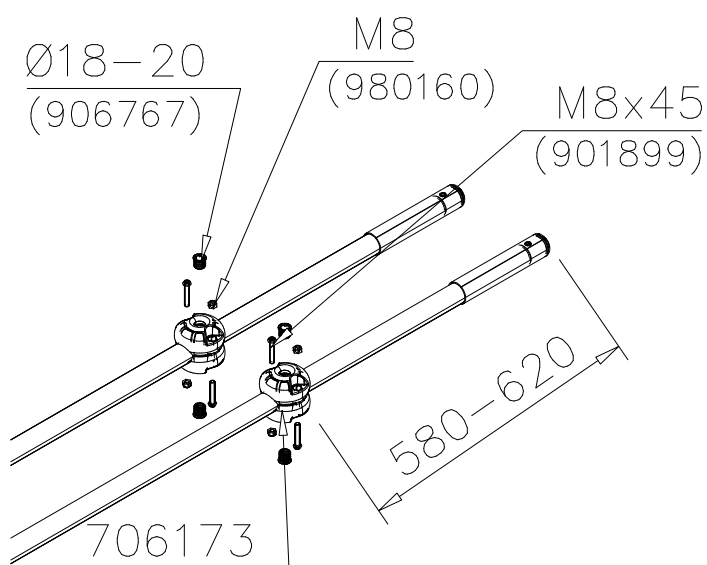


DET 51

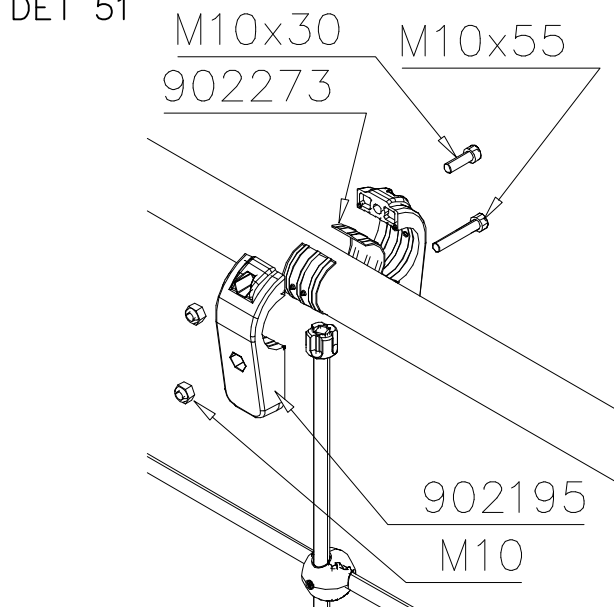


DET 52

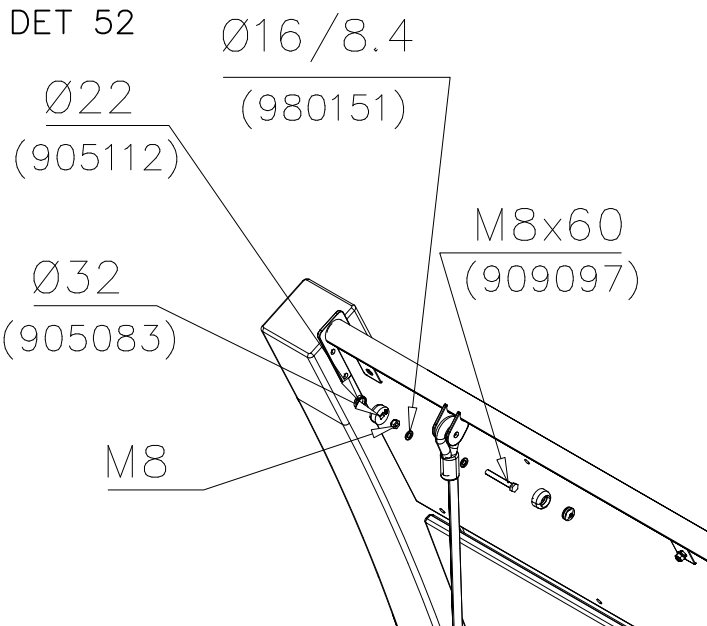


DET 53

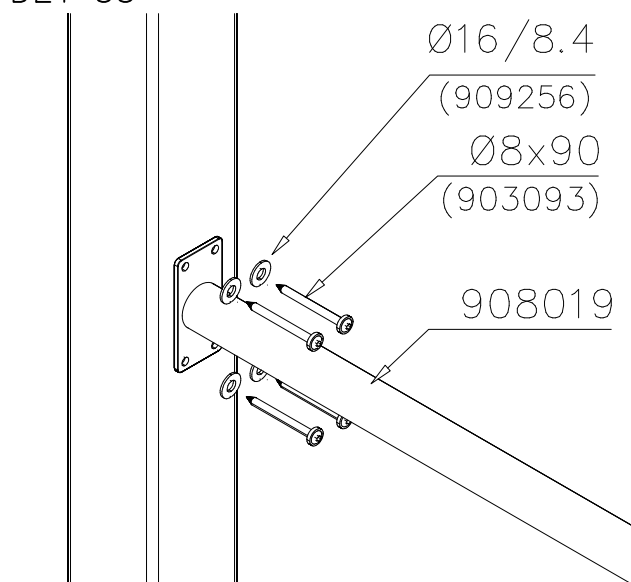


DET 54

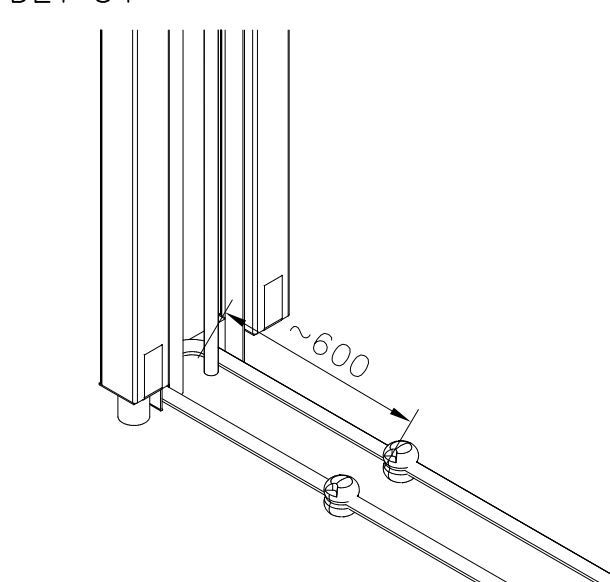

DET 55

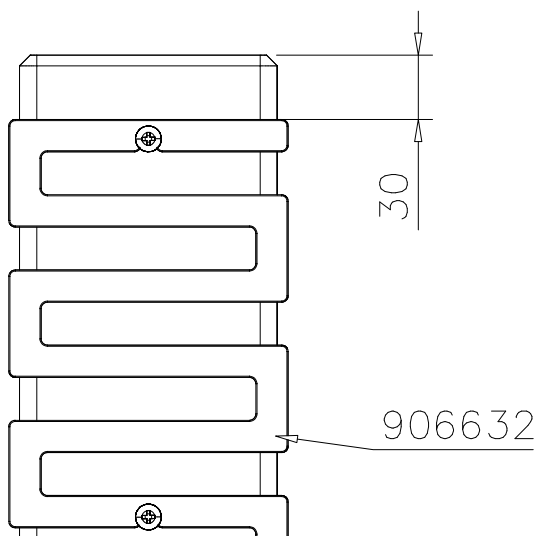

DET 56

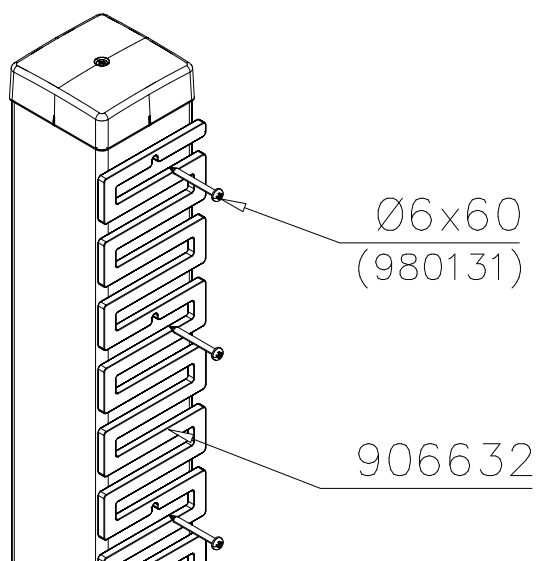




DET 57

DET 58


DET 59

DET 60

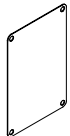①	SHEET METAL	PCS	②	980114	PCS
		1			4
118x78x0.7			Ø4x20		

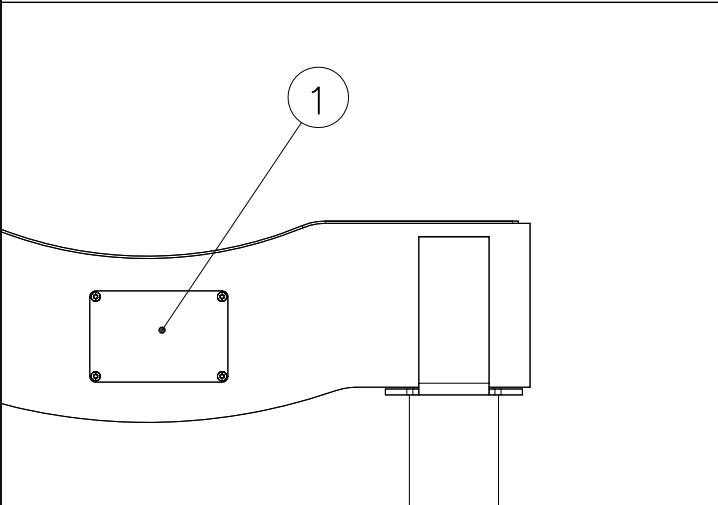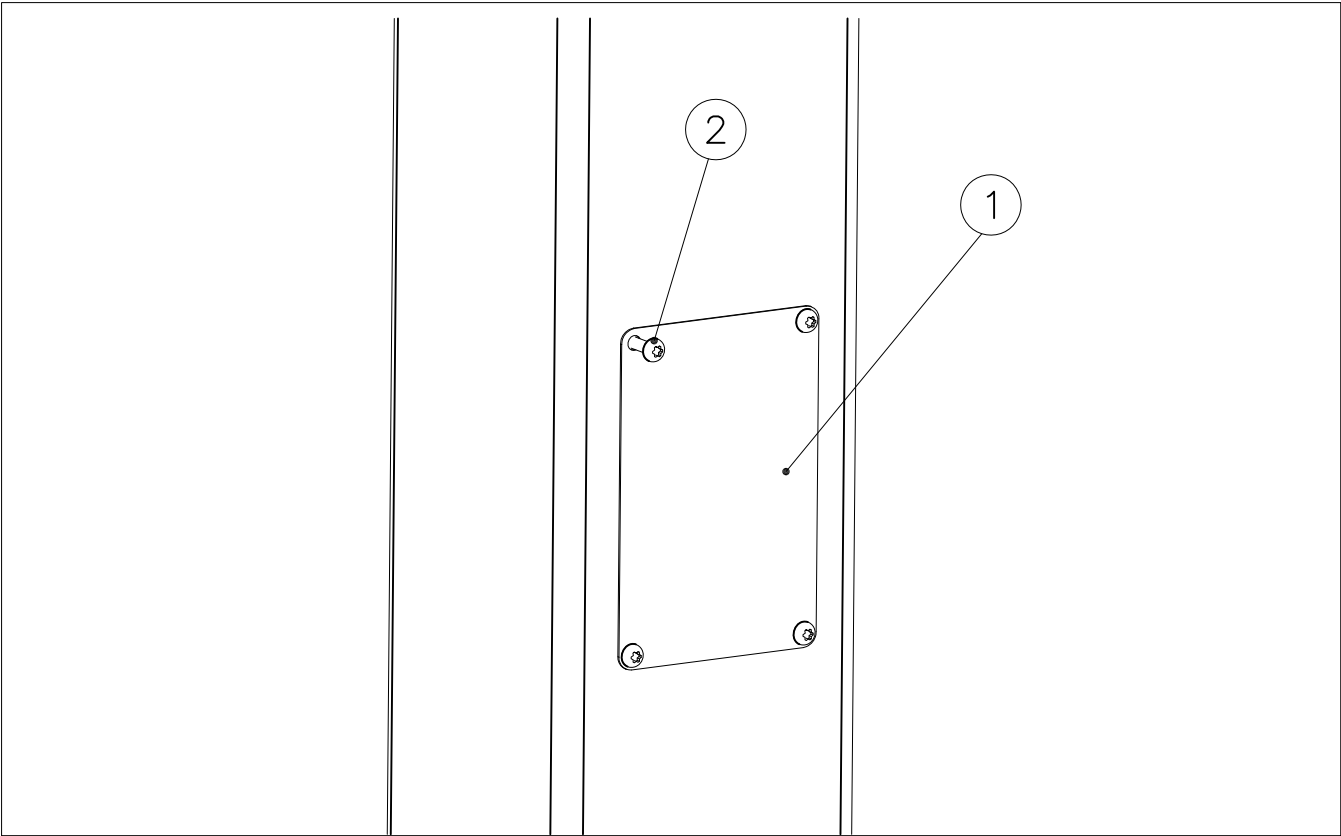


Example installation !
Esimerkki asennus !


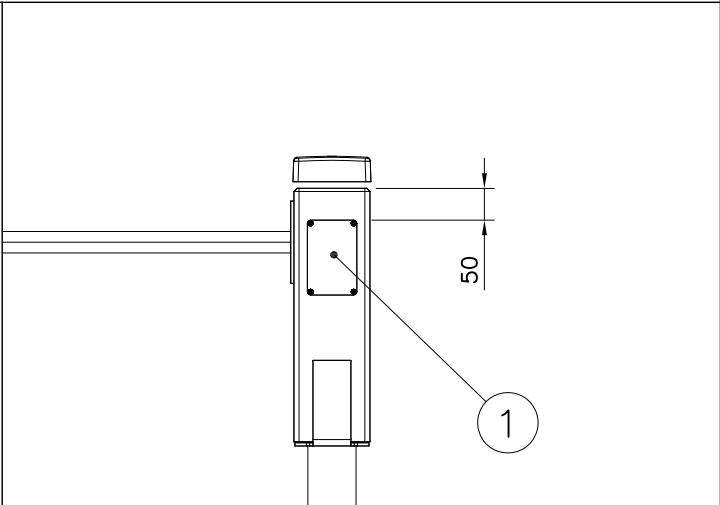


Example installation !
Esimerkki asennus !

Example installation !
Esimerkki asennus !

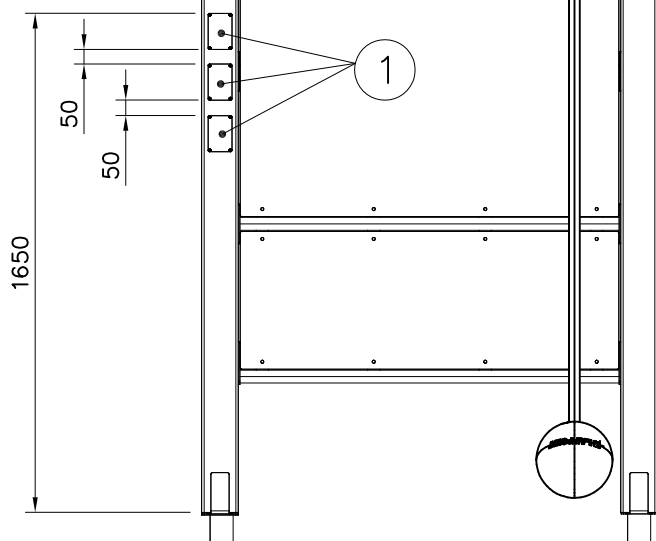

Example installation !
Esimerkki asennus !

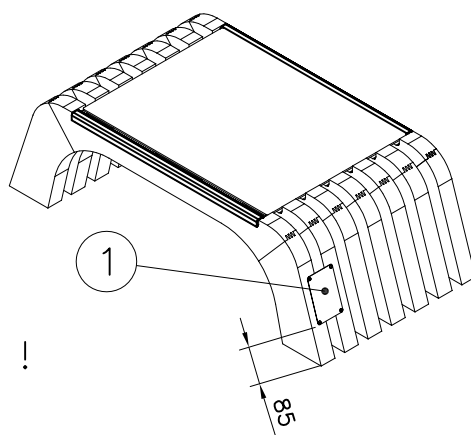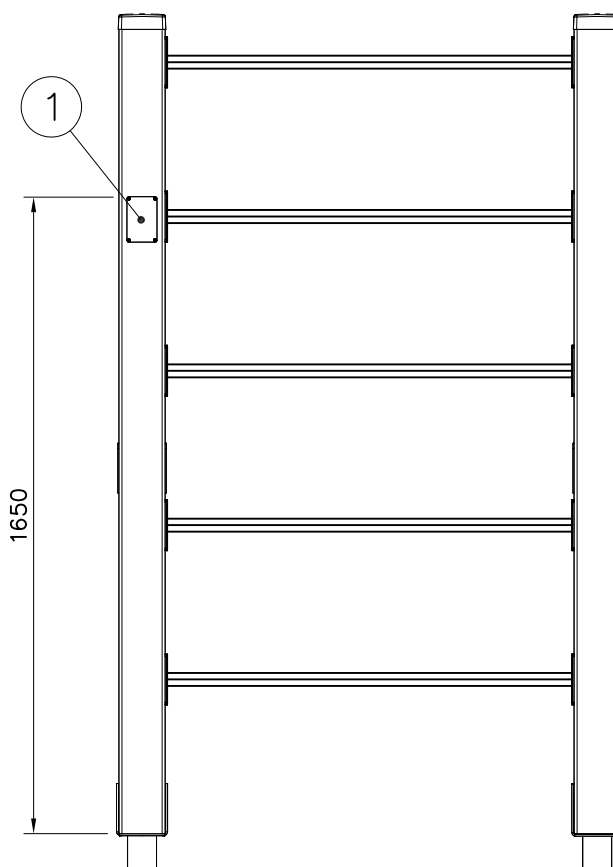

Example installation !
Esimerkki asennus !