

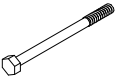

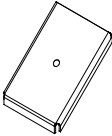

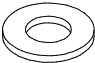
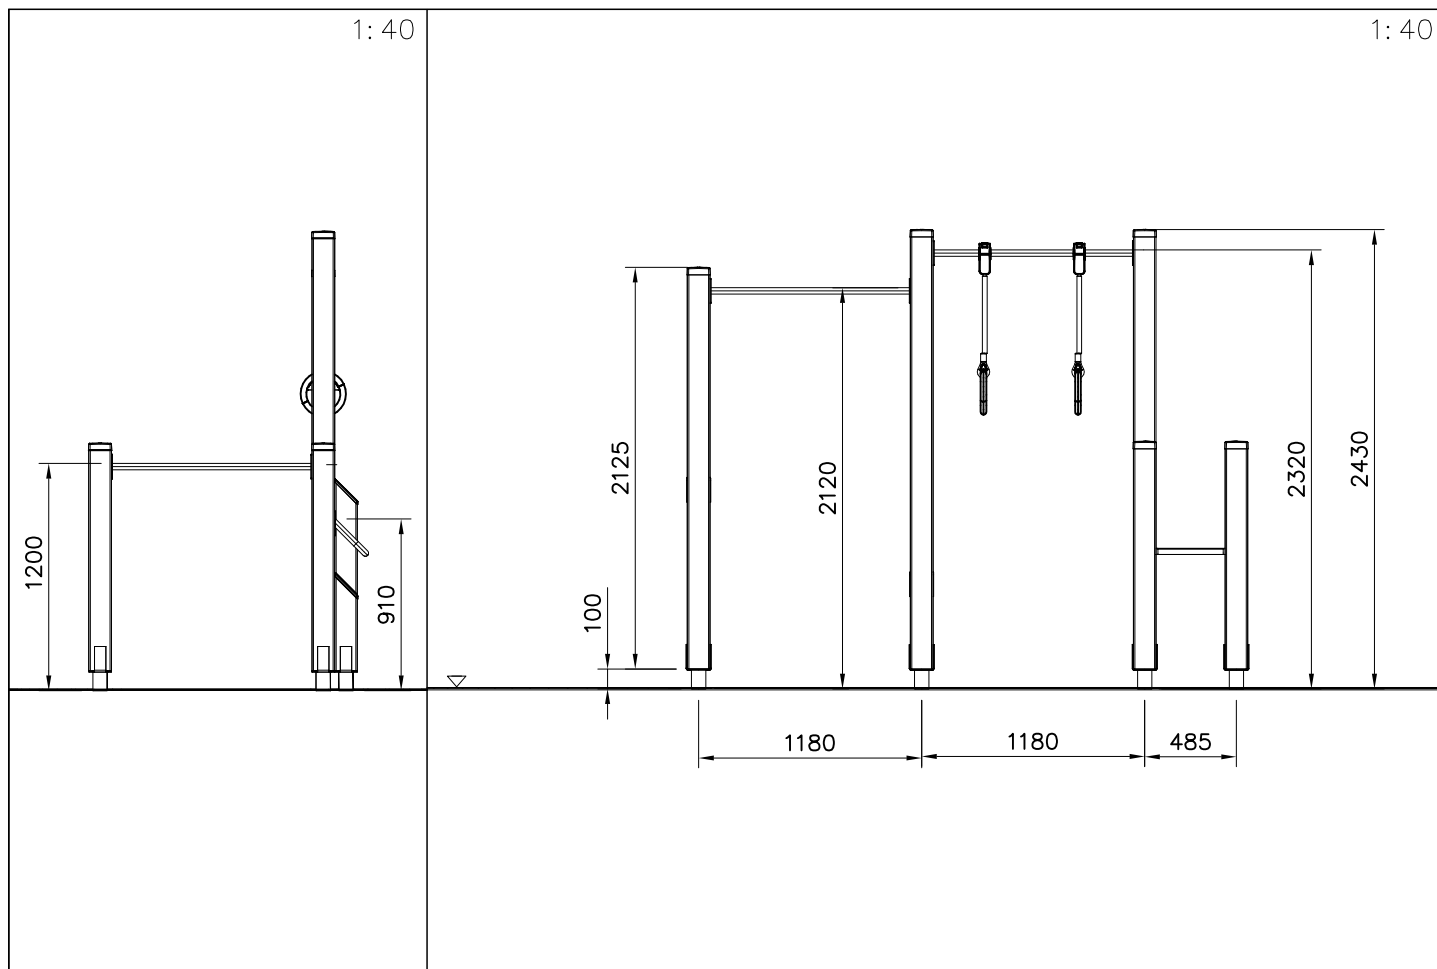




				<b>①</b> 706034 PCS 1		<b>②</b> 705040 PCS 2 Ø16x764	
				<b>③</b> 705018 PCS 3 120x120x1170		<b>④</b> 705388 PCS 1 120x120x2090	
				<b>⑤</b> 902195 PCS 4 150x50x50		<b>⑥</b> 902232 PCS 2 M10x55	
				<b>⑦</b> 902233 PCS 2 M10x30		<b>⑧</b> 706089 PCS 1	
				<b>⑨</b> 905104 PCS 32 M10		<b>⑩</b> 905761 PCS 8 120x120x700	
				<b>⑪</b> 905830 PCS 6 123x123x40		<b>⑫</b> 905838 PCS 4 L=1060	
				<b>⑬</b> 705335 PCS 1 120x120x1000		<b>⑭</b> 705402 PCS 1 120x120x2290	
				<b>⑮</b> 905934 PCS 1 L=485		<b>⑯</b> 906006 PCS 4 Ø64/34,5x59	
				<b>⑰</b> 706090 PCS 1			
				<b>⑱</b> 705406 PCS 1 126x181x18		<b>⑲</b> 705405 PCS 1 120x120x500	
				<b>⑳</b> 980104 PCS 6 Ø5x90		<b>㉑</b> 980123 PCS 72 Ø7x60	
				<b>㉒</b> 980161 PCS 4 M10		<b>㉓</b> 705320 PCS 1 120x120x2290	

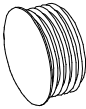





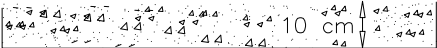
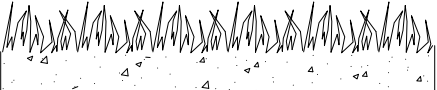
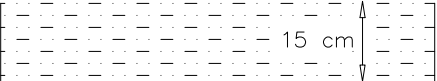
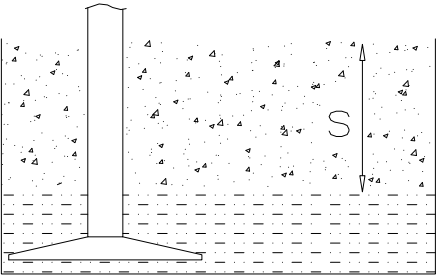
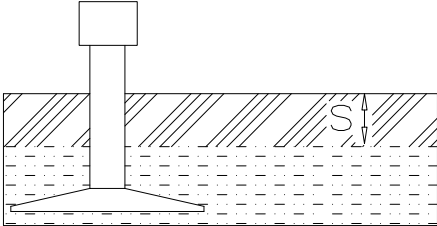
<div>24</div> 905103 <div></div> <div>PCS</div> <div>4</div> <div>PT-28/32-H</div>	<div>25</div> 980100 <div></div> <div>PCS</div> <div>2</div> <div>Ø5x60</div>	<div>26</div> 909246 <div></div> <div>PCS</div> <div>4</div> <div>M12x140</div>	<div>27</div> 980154 <div></div> <div>PCS</div> <div>4</div> <div>Ø24/13</div>	<div>28</div> 906583 <div></div> <div>PCS</div> <div>1</div> <div>126x181x14x3</div>	<div>29</div> 980114 <div></div> <div>PCS</div> <div>12</div> <div>Ø4x20</div>
<div>30</div> 909256 <div></div> <div>PCS</div> <div>72</div> <div>Ø16/8.4</div>					




Area of Movement 23.6 m<sup>2</sup>  
Impact Area 23.6 m<sup>2</sup>  
Training Space 5.3 m<sup>2</sup>  
Max Falling Height 2320 mm

1: 50

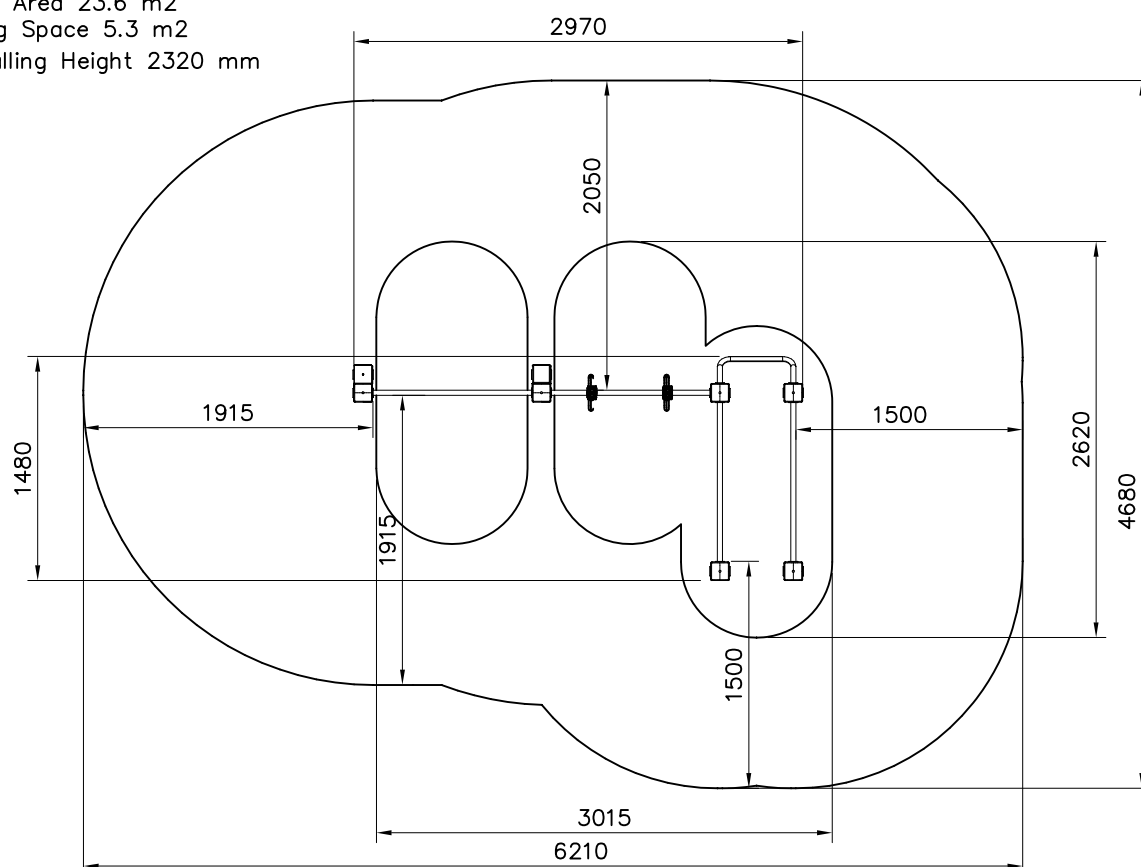


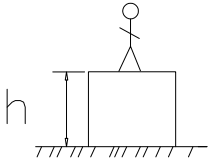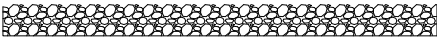		
<div><div><b>h &lt; 600</b></div><div>Without movement and therefore without Impact Area</div></div>	Totally hard surfaces.	<div>E.g. concrete or asphalt</div> 
<div><div><b>h &lt; 600</b></div><div>With movement e.g. rocking</div></div>	Materials with very limited impact attenuating properties.	<div>E.g. wood</div> 
<div><div><b>h &lt; 1000</b></div></div>	Materials with significant impact attenuating properties.	<div>fine gravel 0–8 mm</div>  <div>grass</div>  <div>unsorted sand</div> 
<div><div><b>h &lt; 3000</b></div></div>	<div>Loose fill material</div> <div>E.g. sand/gravel 0,25...8 mm D60/D10&lt;3,0 Woodchips 5...30 mm bark 20...80 mm</div>	 <div><div><div><math>\underline{S}</math></div><div>30 cm</div></div><div><div><math>\underline{h}</math></div><div>&lt; 2,0 m</div></div><div><div></div><div>40 cm</div></div><div><div></div><div>&lt; 3,0 m</div></div></div>
	<div>Syntethic granulates</div> <div><div><math>\underline{S}</math></div><div>40 mm ~&gt; 1,2...1,3 m</div></div> <div><div></div><div>50 mm ~&gt; 1,5...1,7 m</div></div> <div><div></div><div>60 mm ~&gt; 1,8...2,0 m</div></div> <div><div></div><div>70 mm ~&gt; 2,1...2,5 m</div></div> <div>Note. For accurate values, see manufacturer's instructions.</div>	

REMOVE SAFETY SURFACE/SAND/GRAVEL  
TO CHECK FOUNDATION

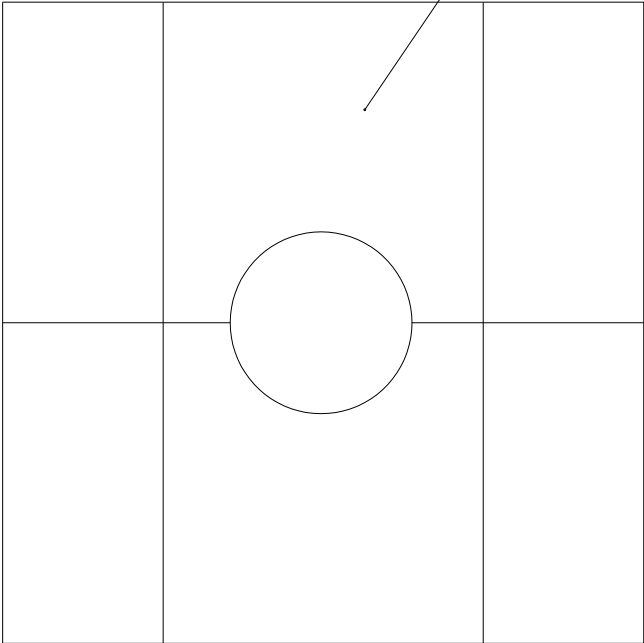


REMOVE SAFETY SURFACE/SAND/GRAVEL  
TO CHECK FOUNDATION

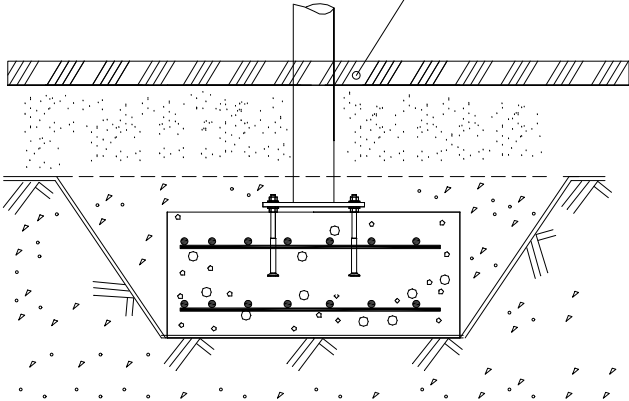


DET 1


Ø16 ↓ > 130

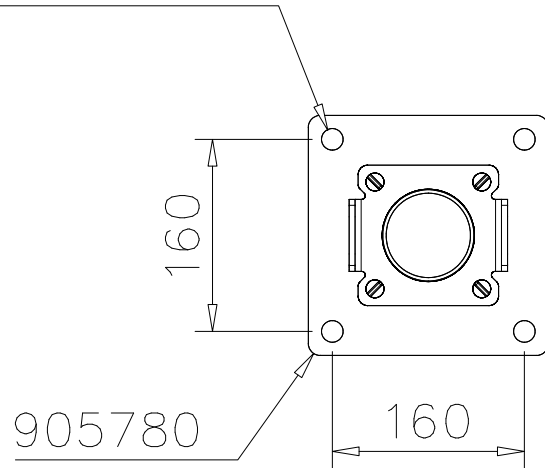


DET 2

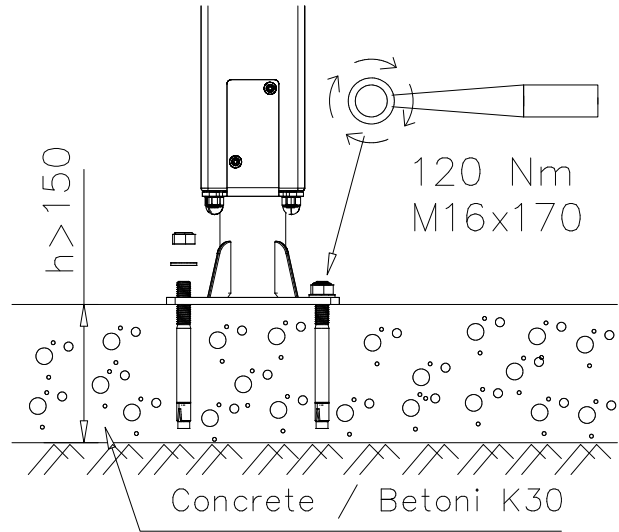


DET 3

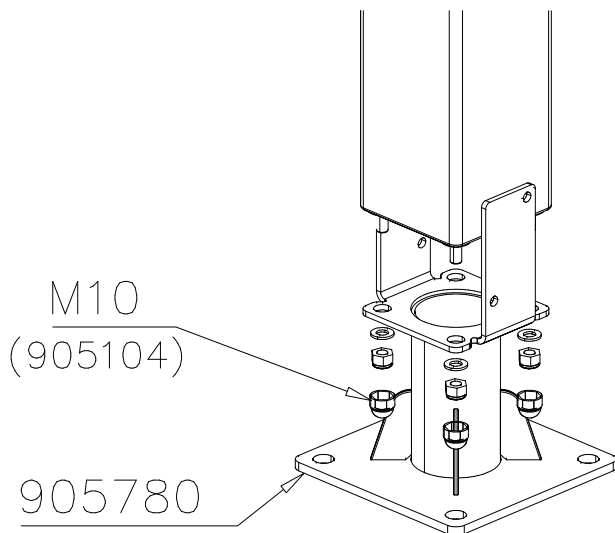

DET 4

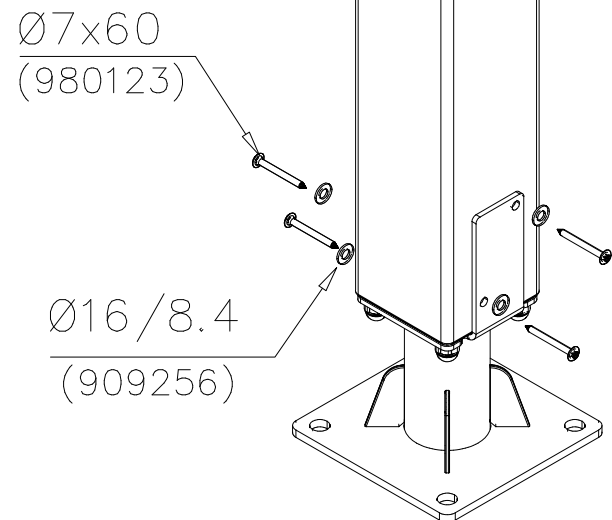


DET 5

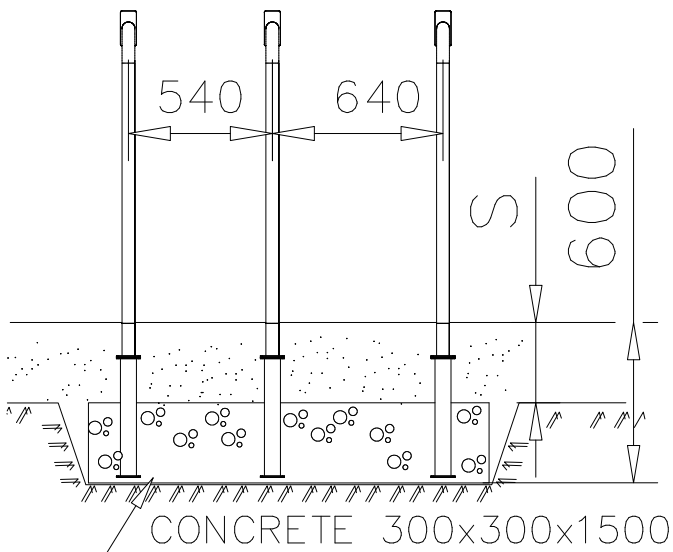


DET 6


DET 7

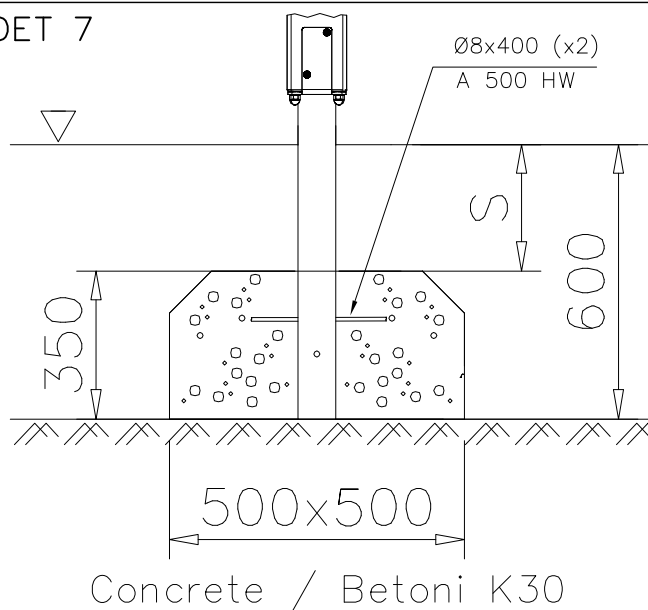


DET 8

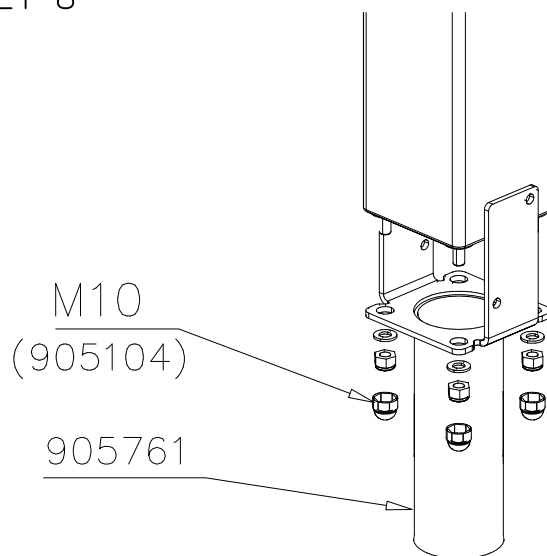


DET 9

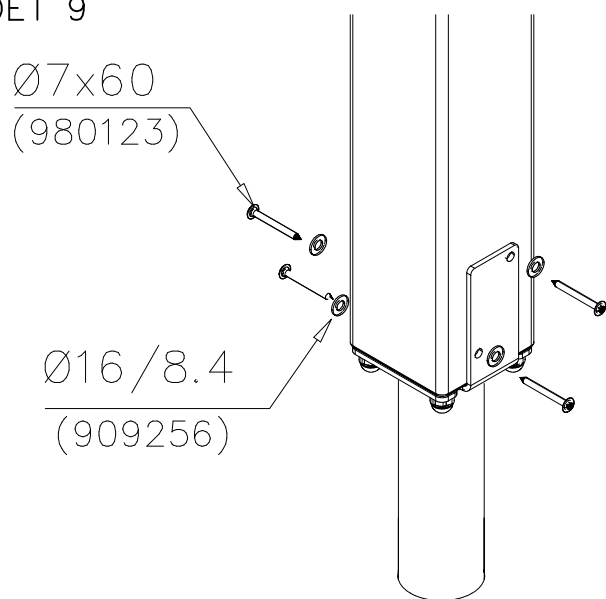


DET 10

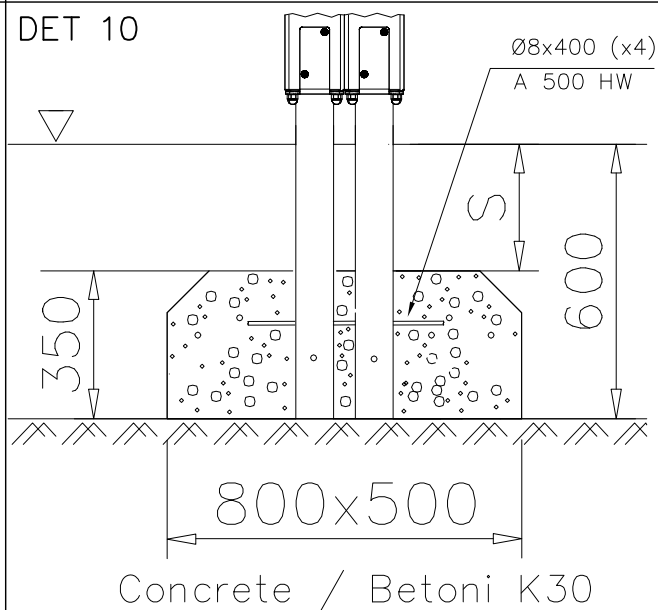


DET 11

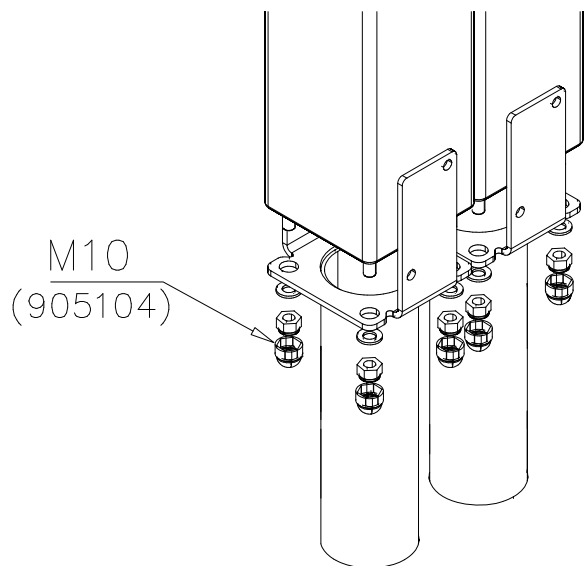


DET 12

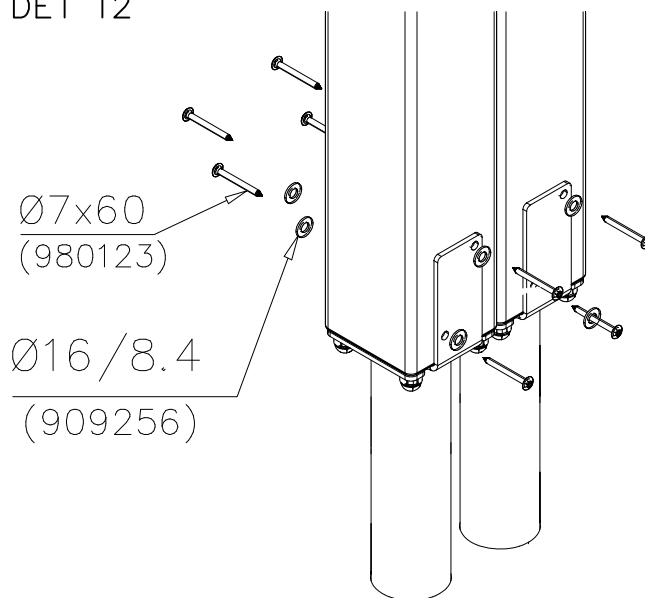


DET 13

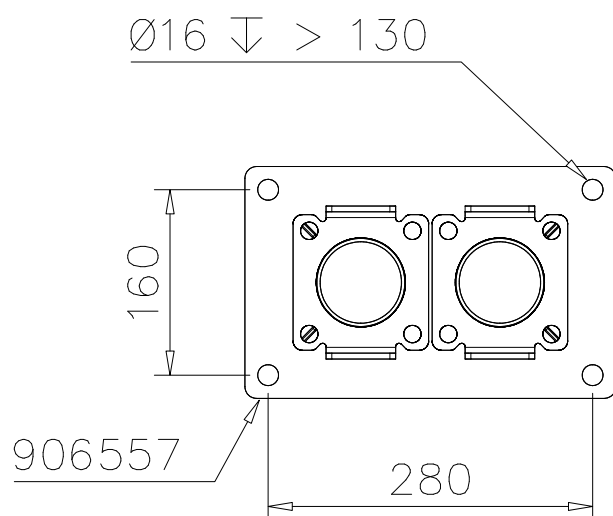


DET 14

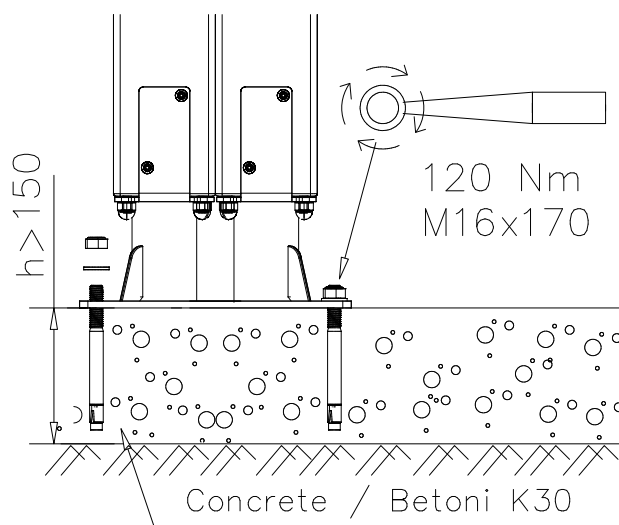

DET 15

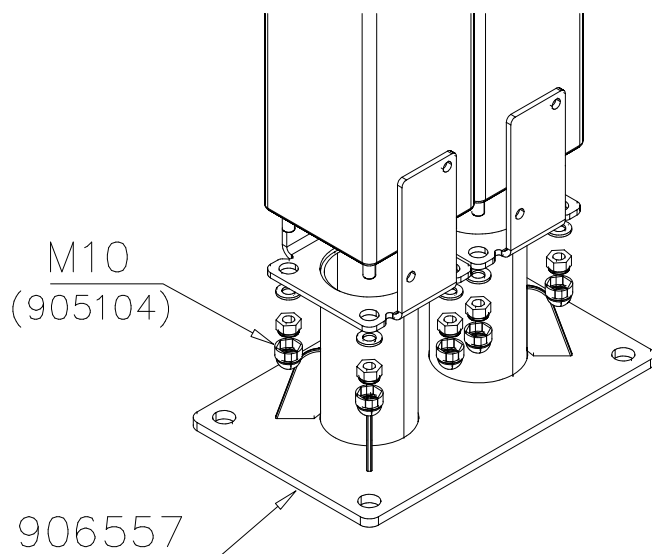







DET 16

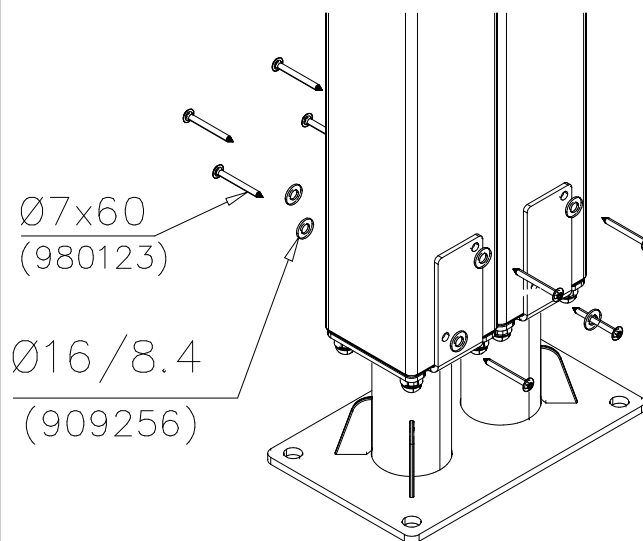

DET 17

DET 18



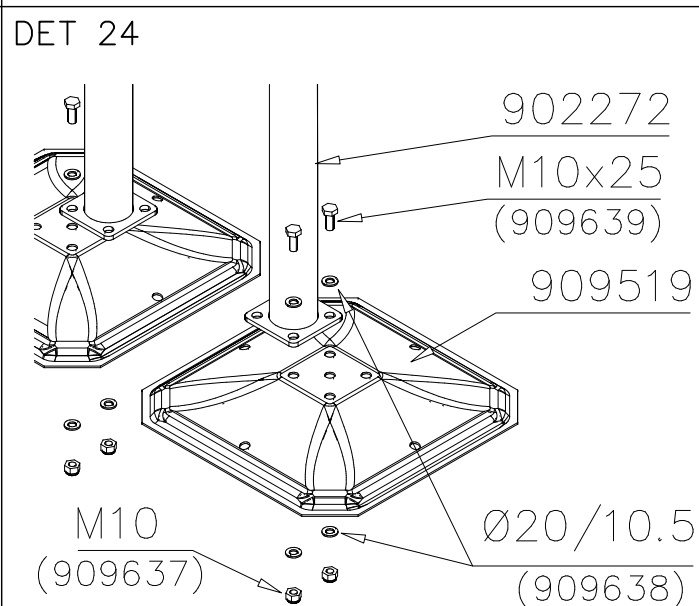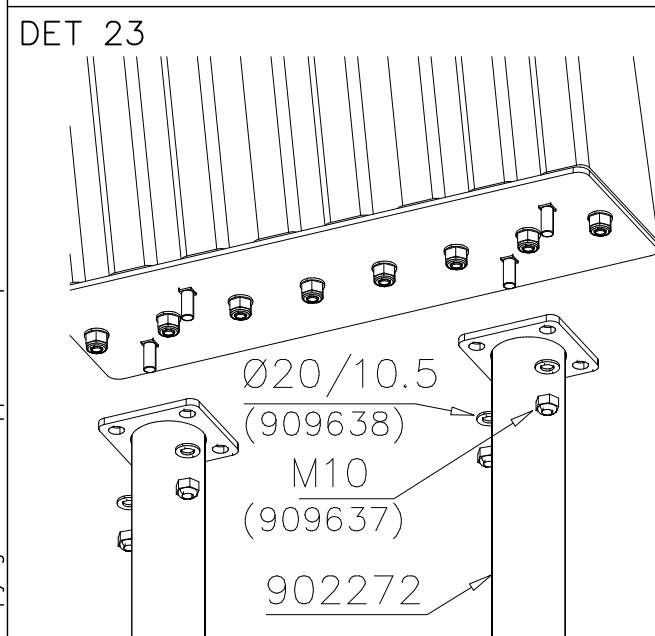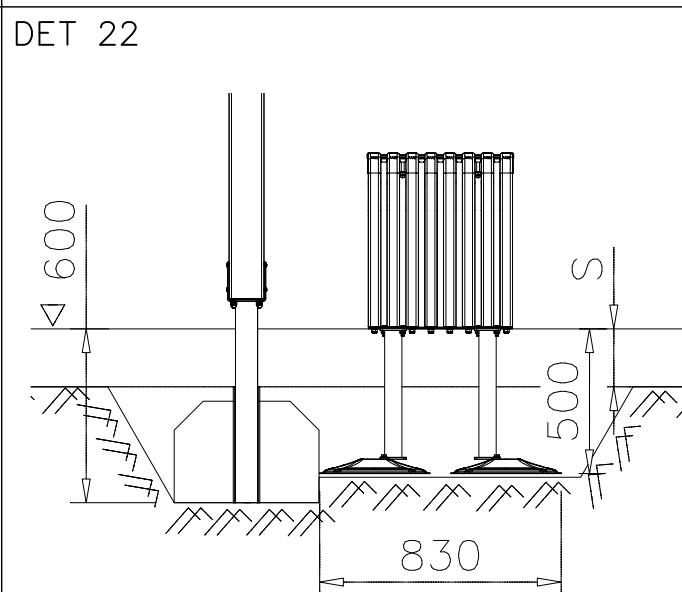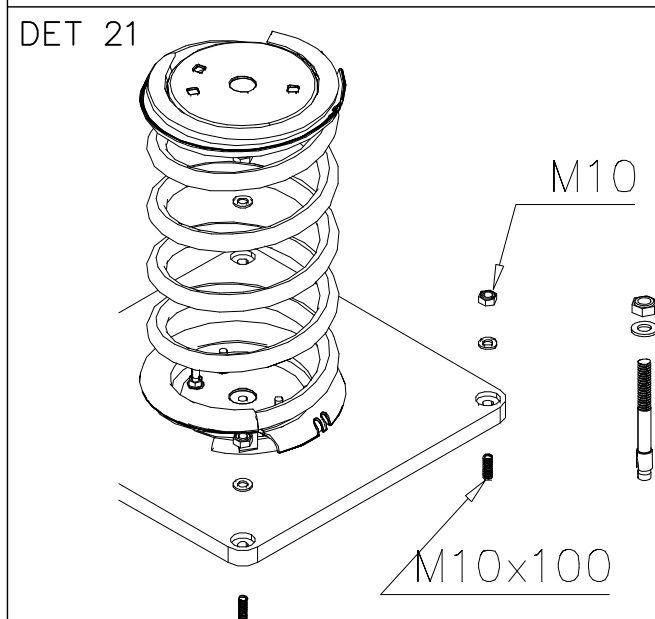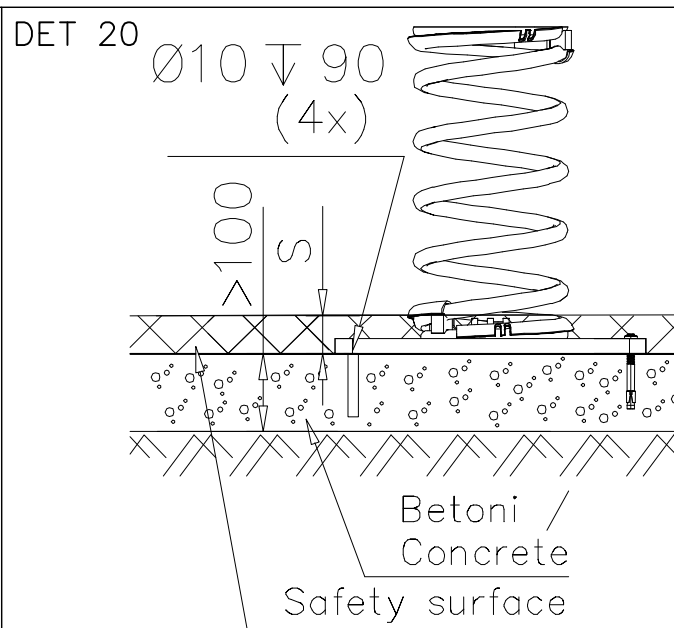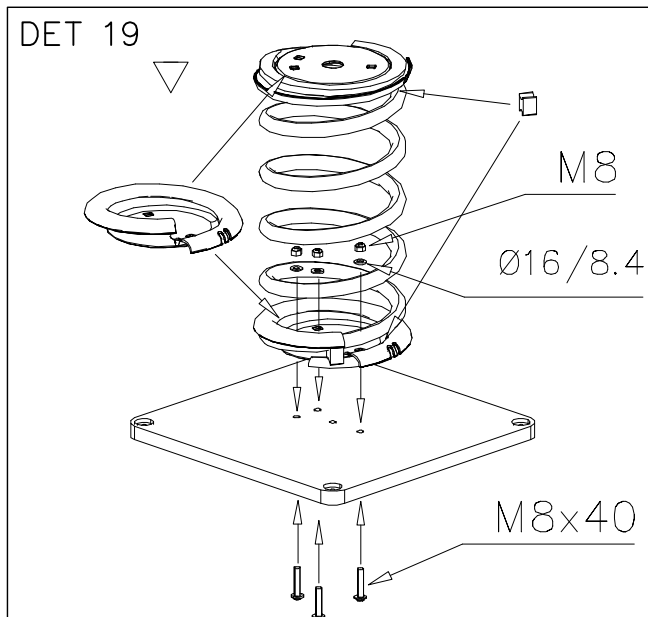

DET 25

705412

905743

M10

DET 26

Esireikä / Pre-drill hole.

Ø10 ↓ 90

35 Nm

M10x100

Betoni / Concrete K30.

Safety surface

>100

DET 27

905743

M10x100  
(909628)

DET 28

705096

906140

M10

DET 29

Esireikä / Pre-drill hole.

Ø10 ↓ 90

35 Nm

M10x100


Betoni / Concrete K30.

Safety surface


>100

DET 30


DET 31

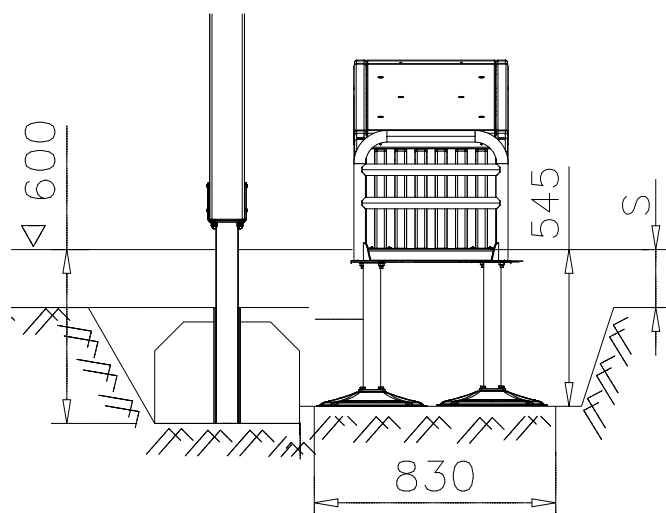


DET 32

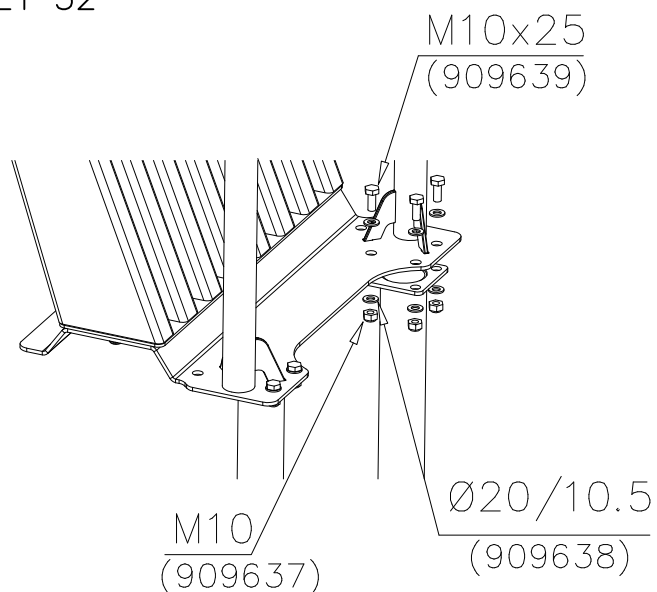


DET 33

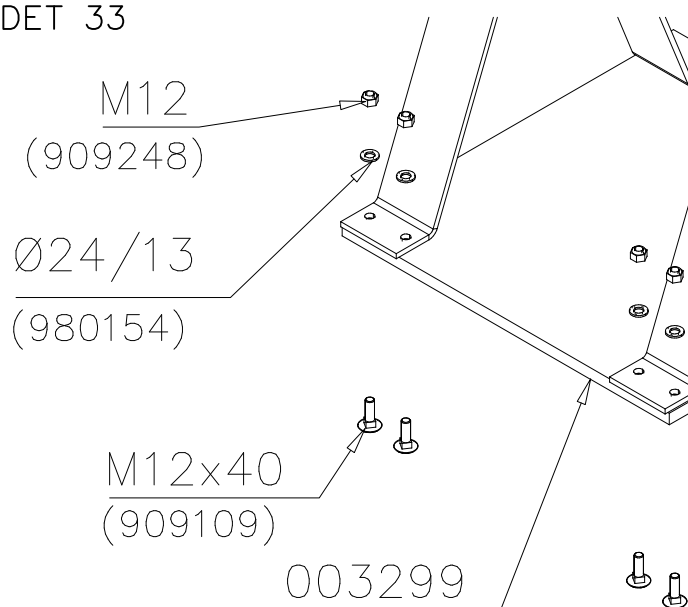


DET 34

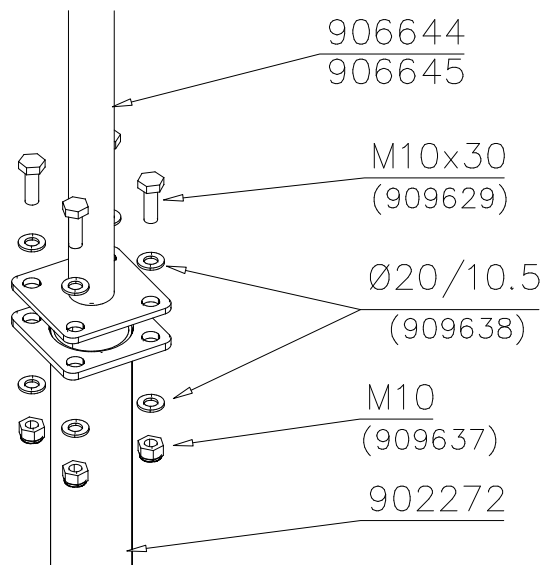


DET 35

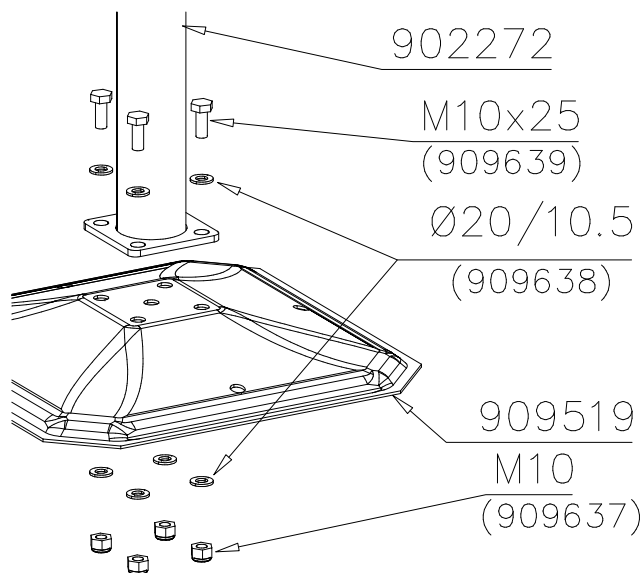


DET 36

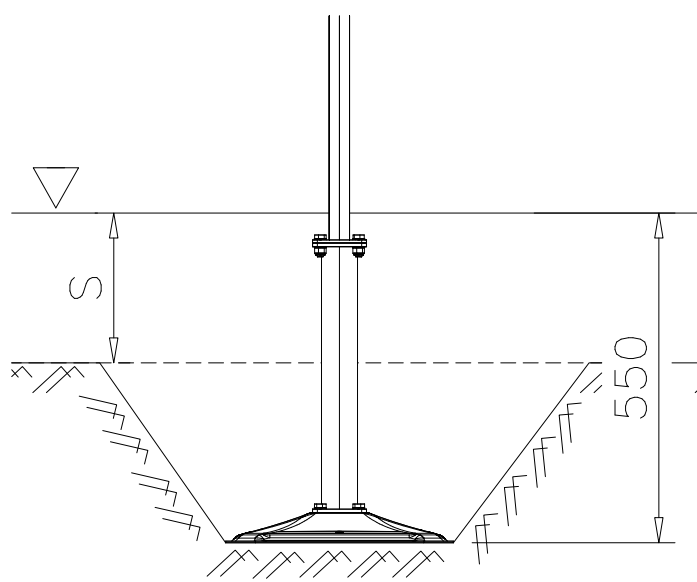


DET 37

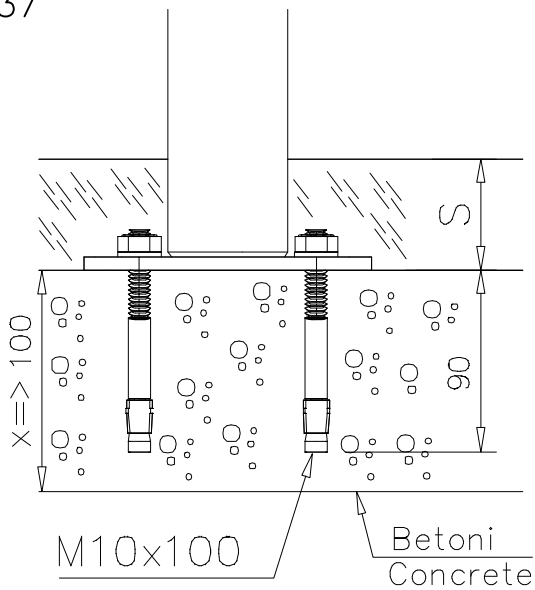


DET 38

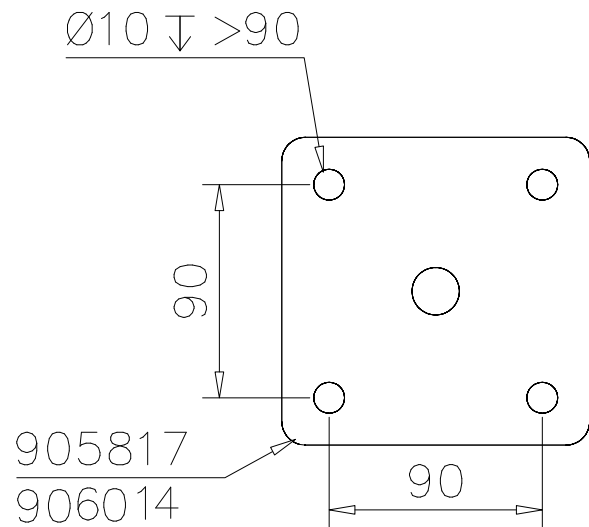


DET 39

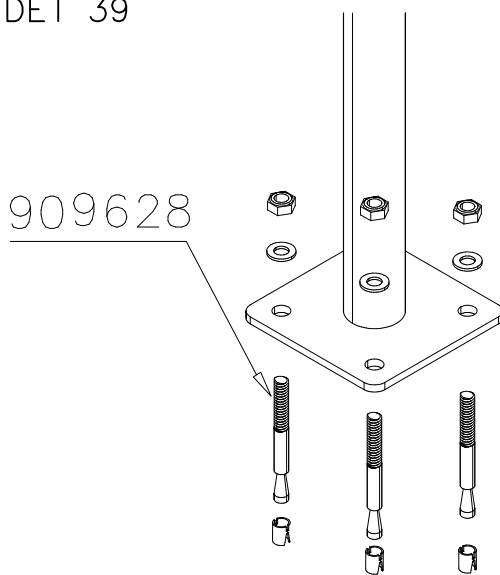







DET 40

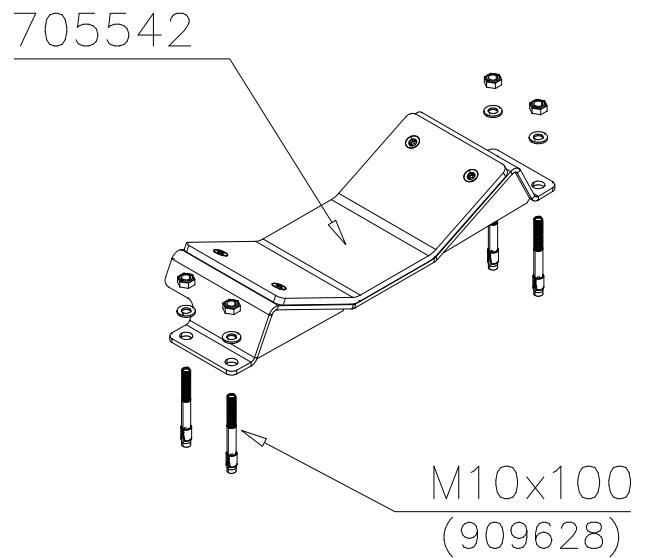


DET 41

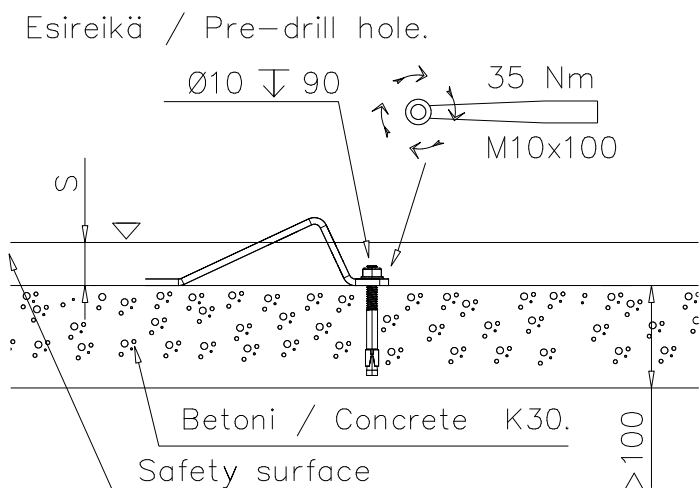


DET 42

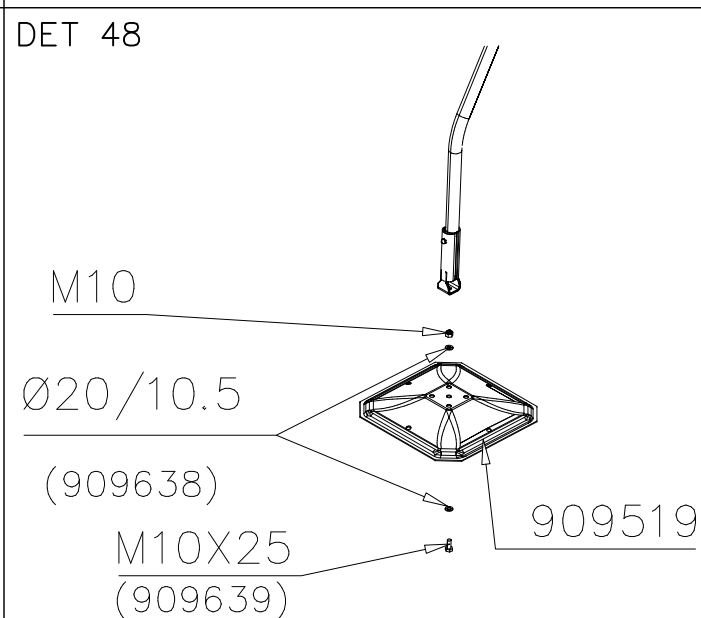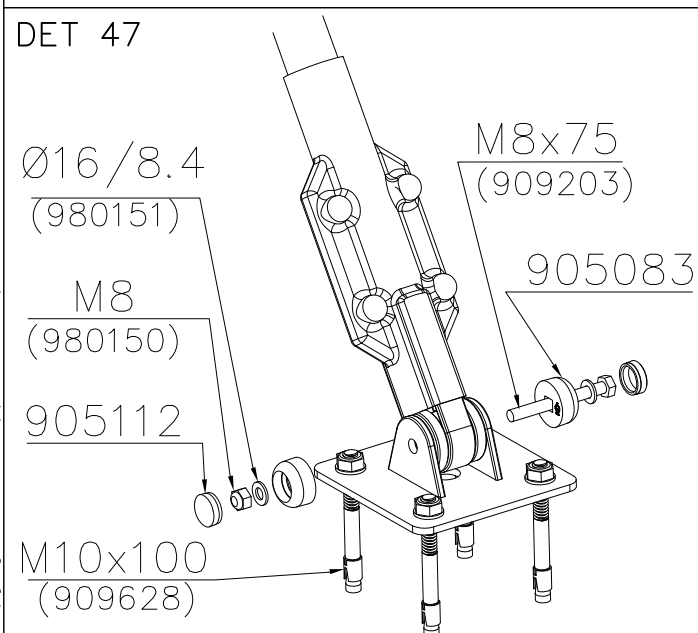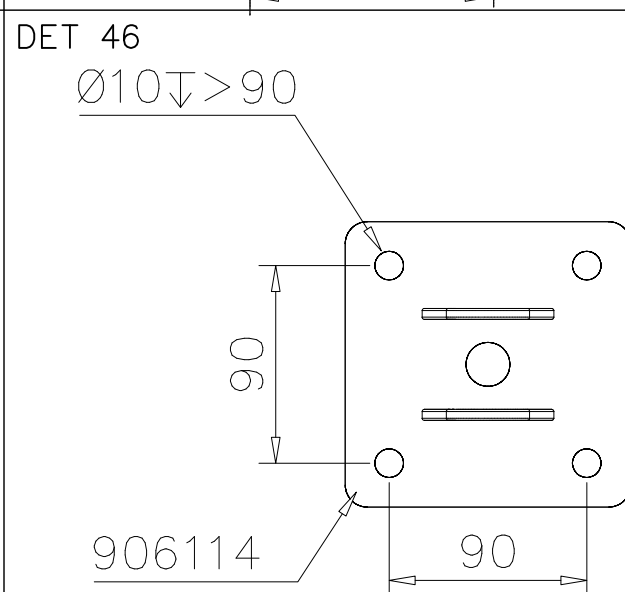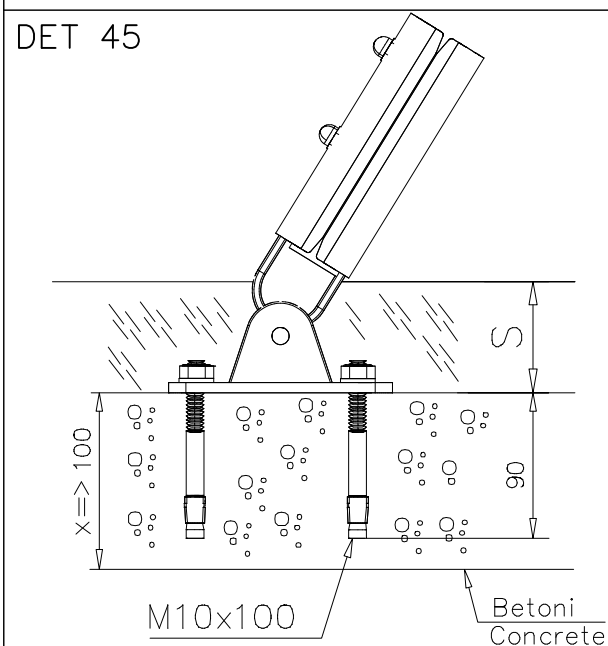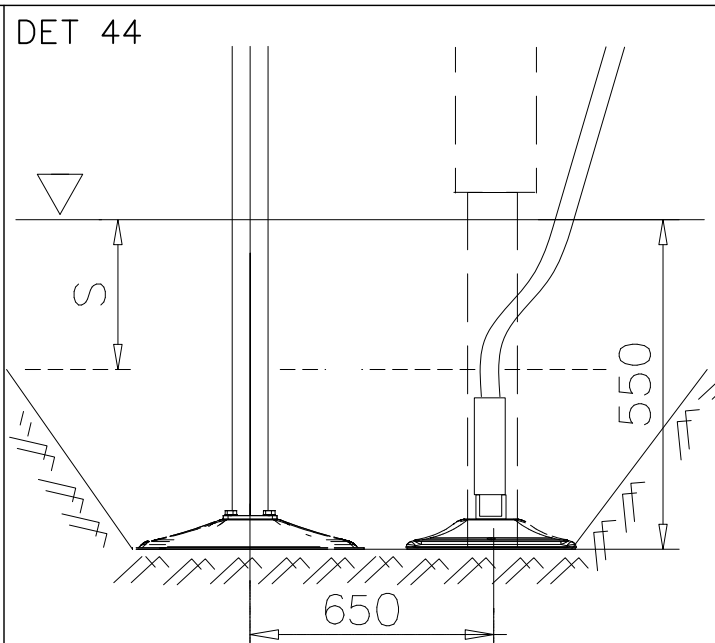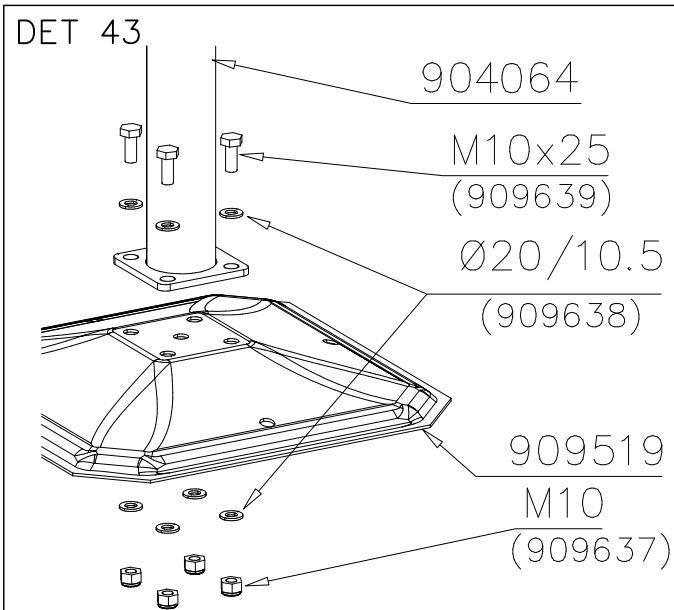


DET 49

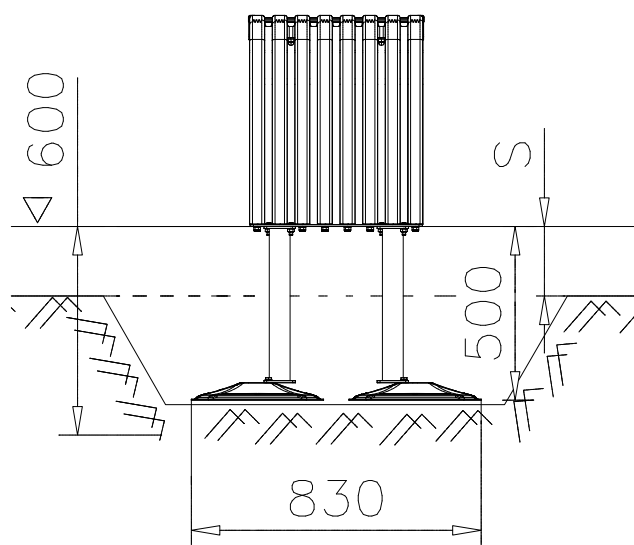


DET 50

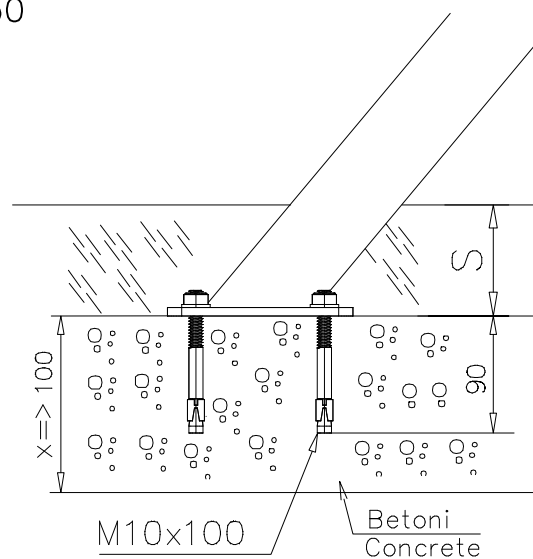


DET 51

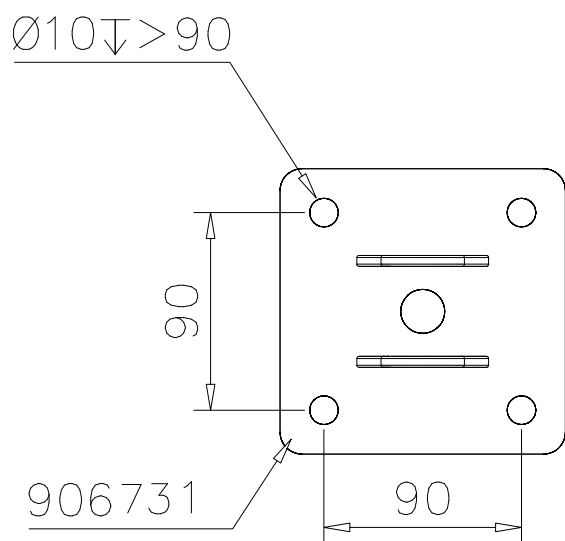


DET 52

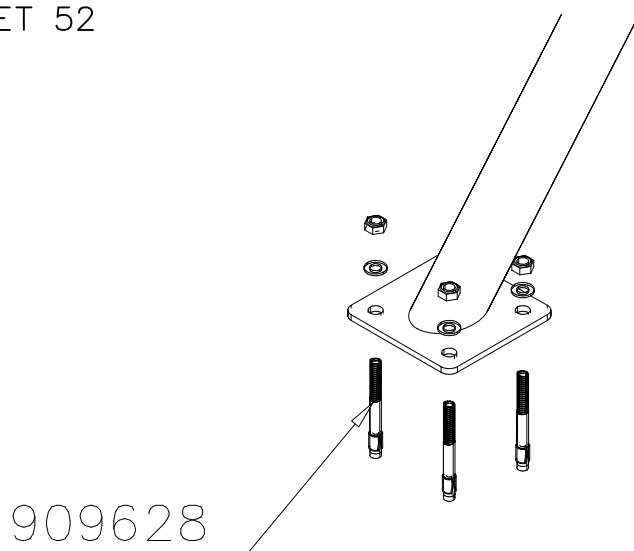

DET 53

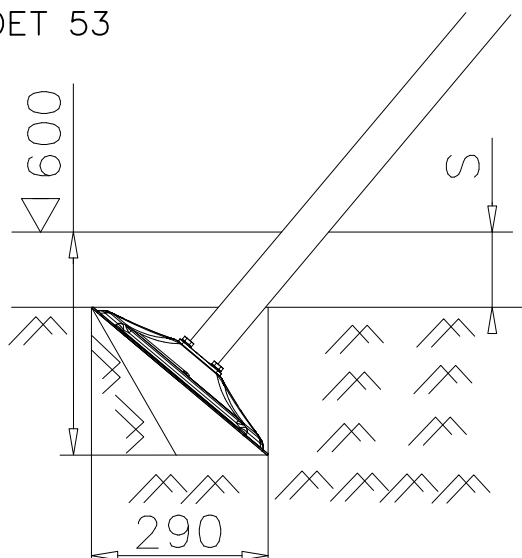


DET 54

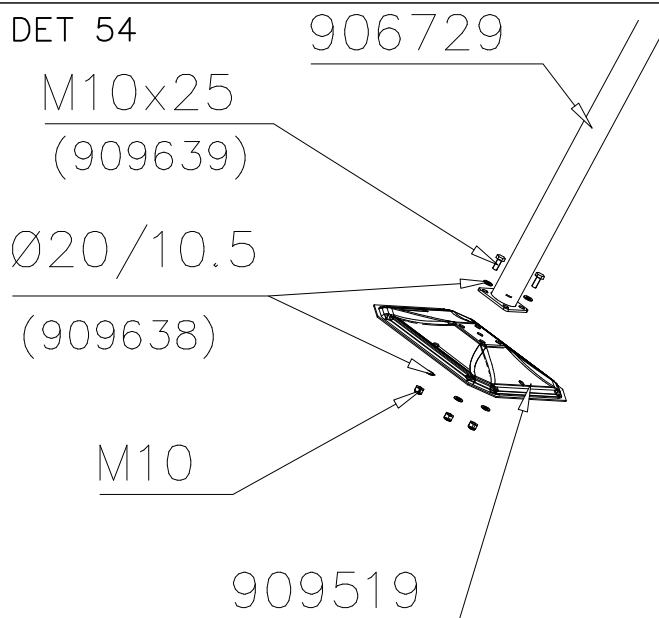


### DET 55


STEELNET Ø6 #150  
(1400x2100)  
Concrete  
1500X2200X200 K30

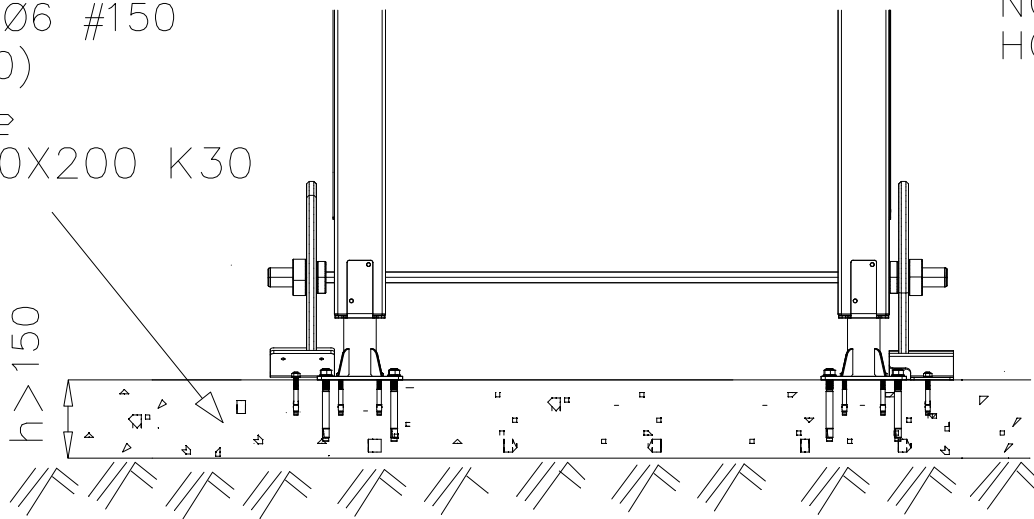


### DET 56

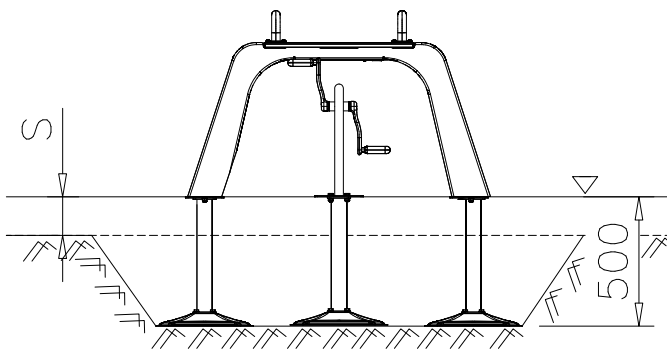


### DET 57

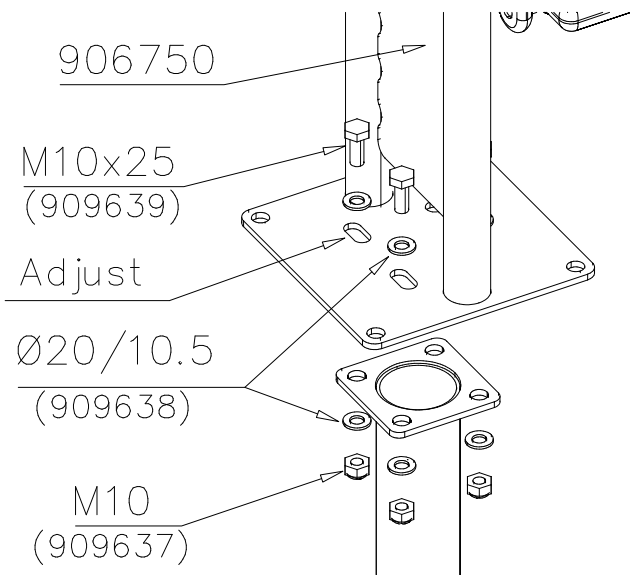


### DET 58

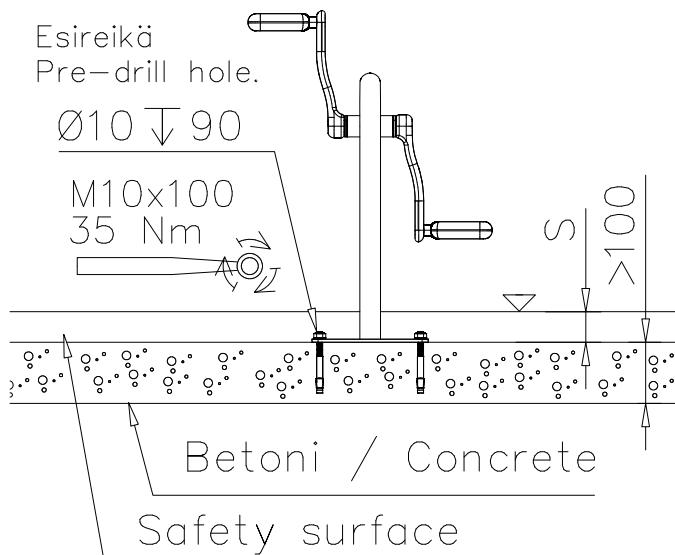


### DET 59

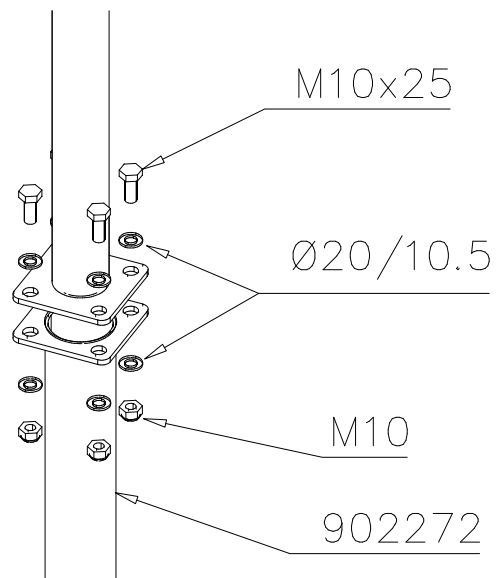


DET 1

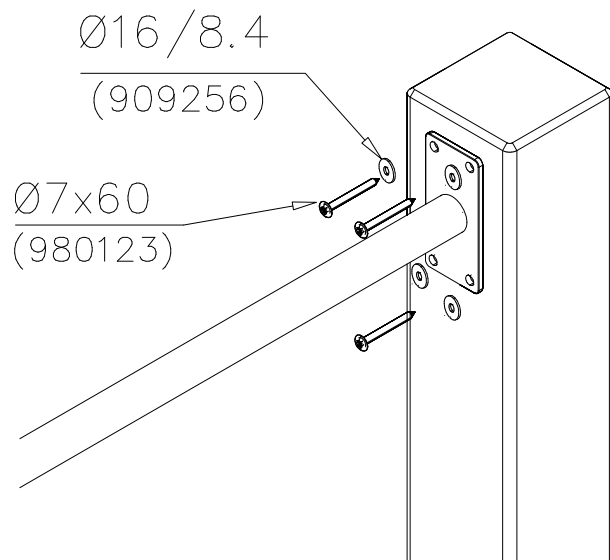


DET 2

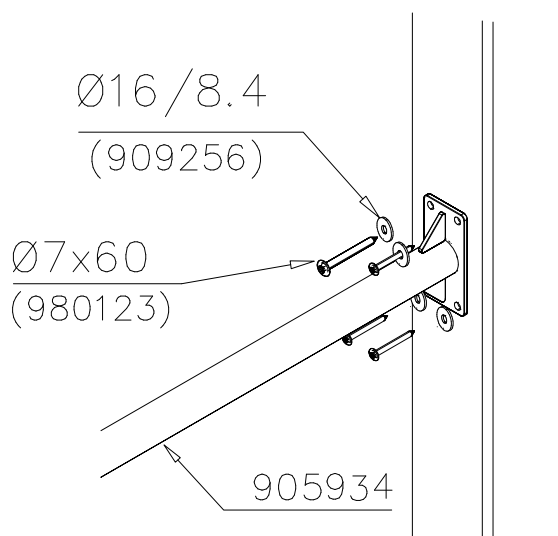


DET 3

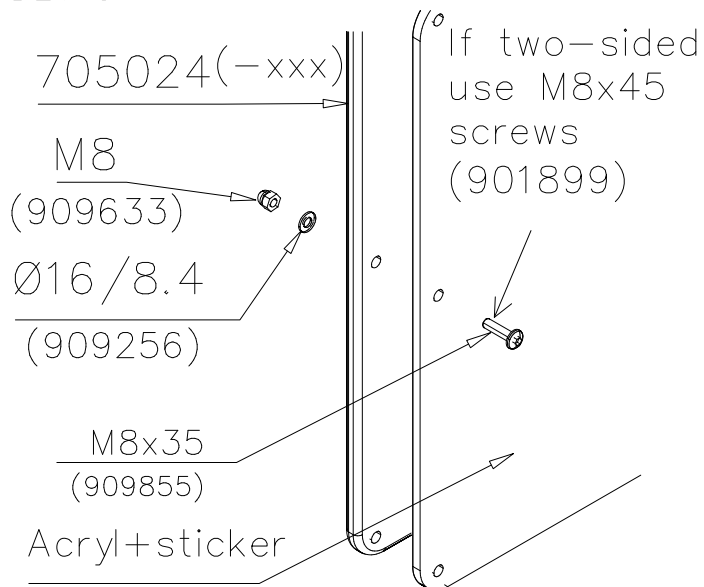


DET 4

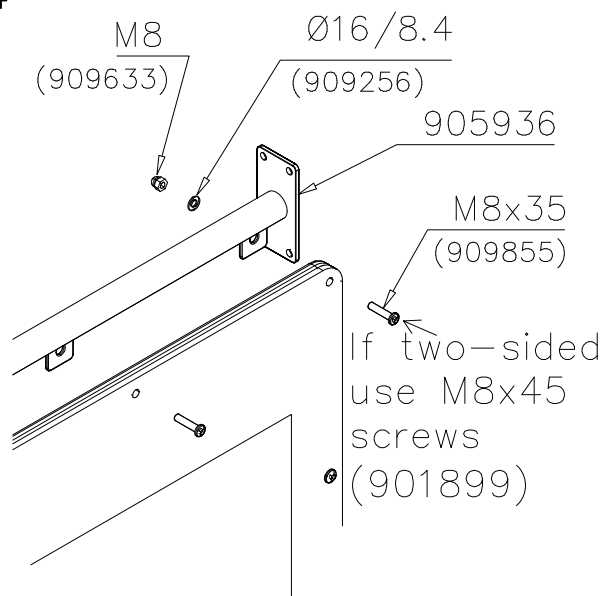

DET 5

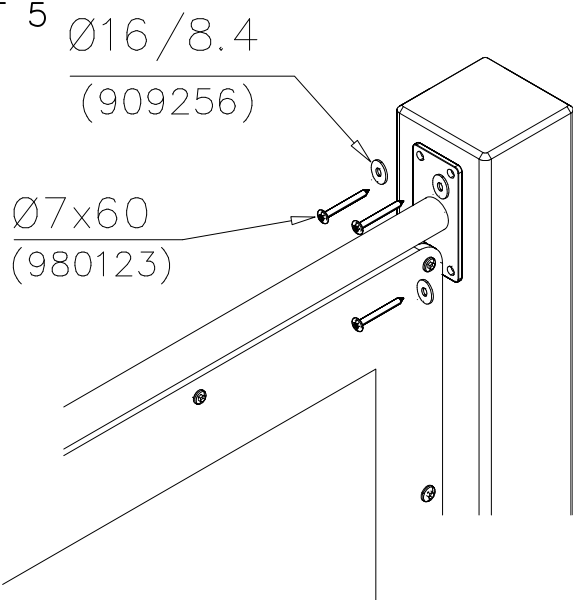


DET 6

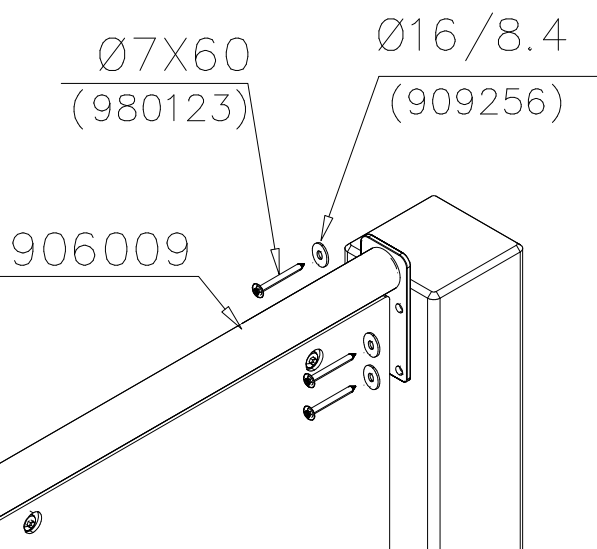





DET 7

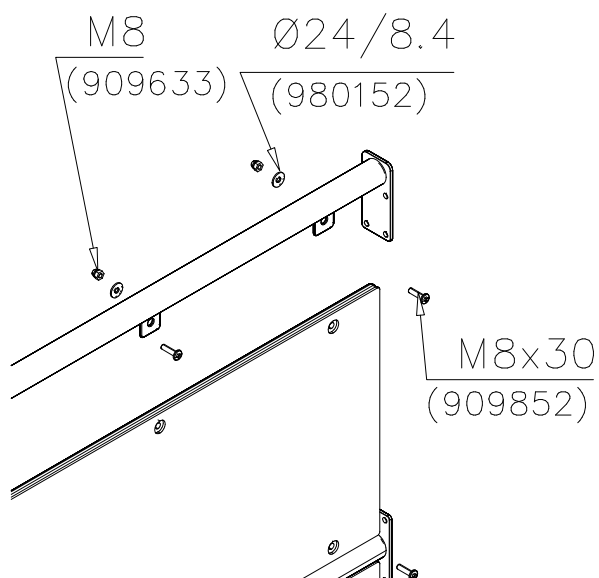


DET 8

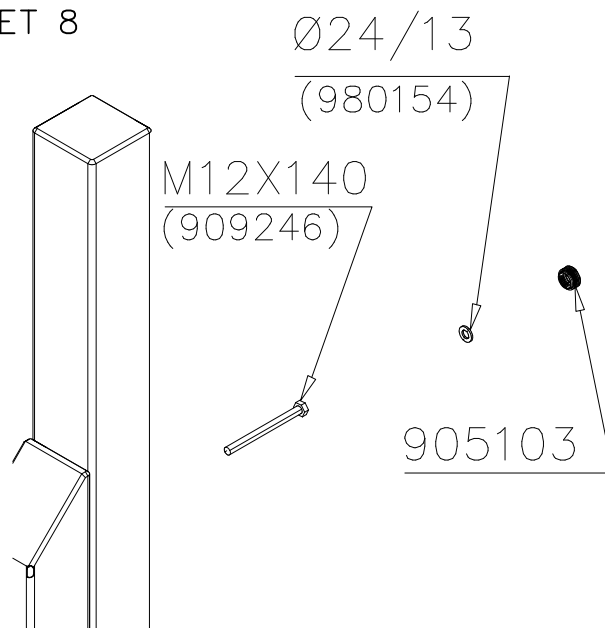


DET 9

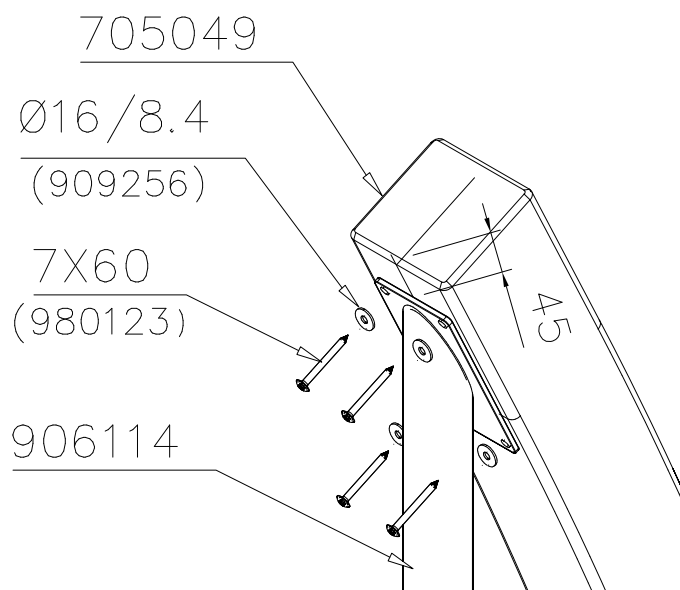


DET 10

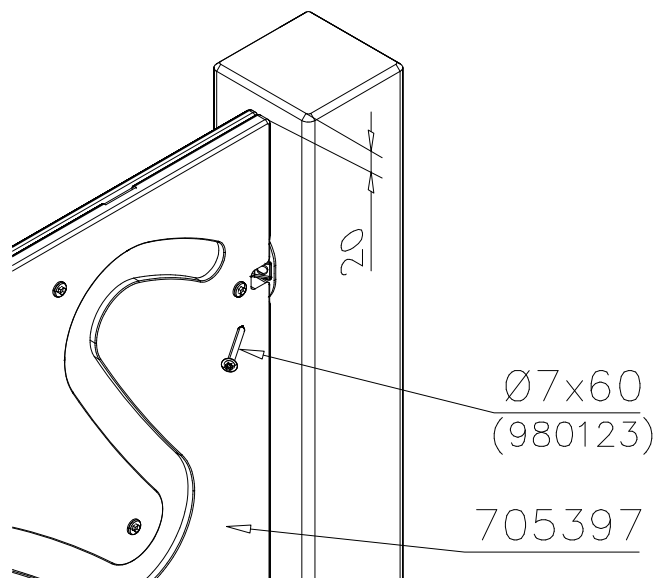


DET 11

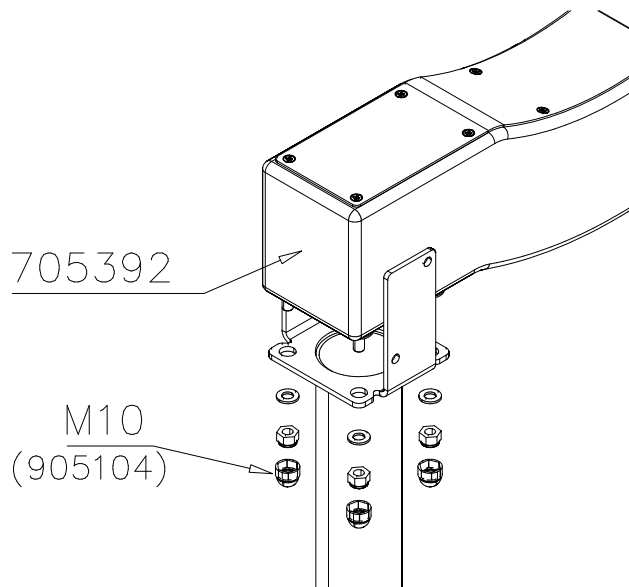


DET 12

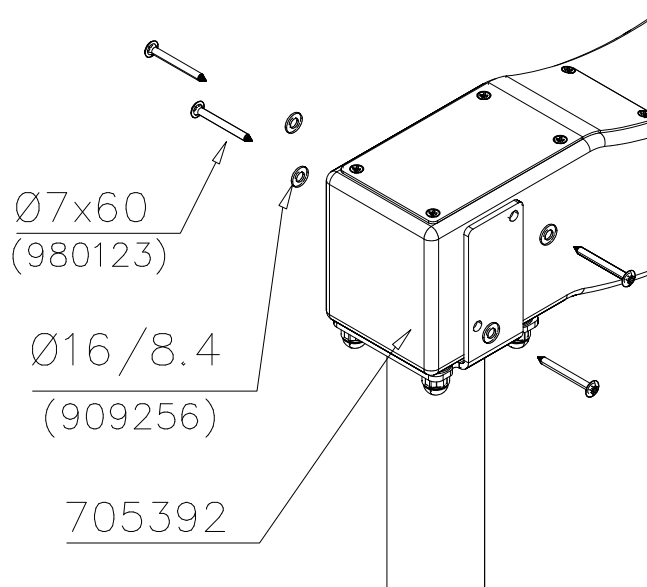


DET 13

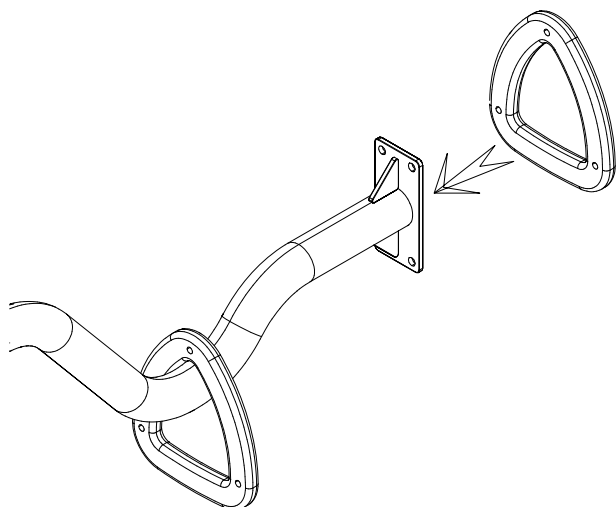


DET 14

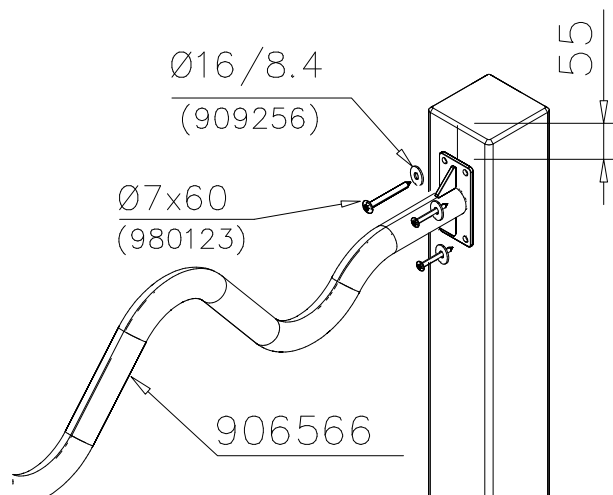


DET 15

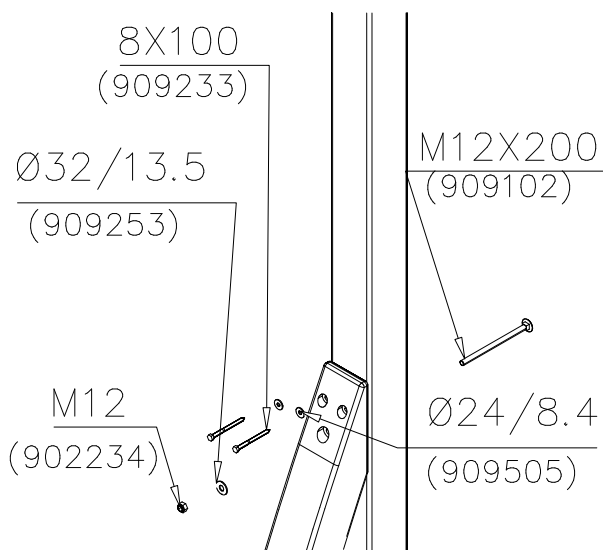


DET 16

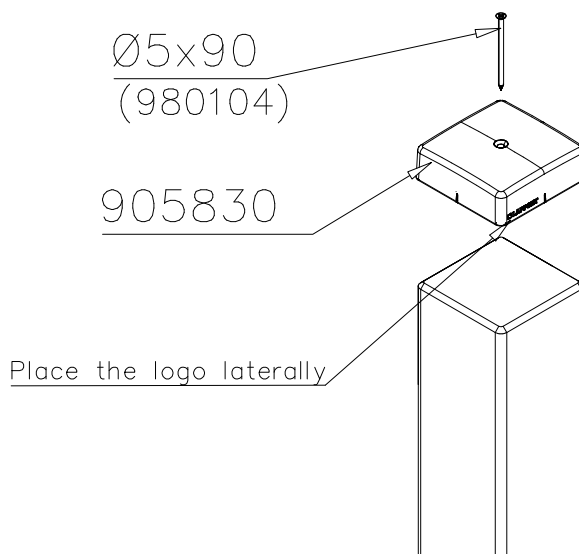







DET 17






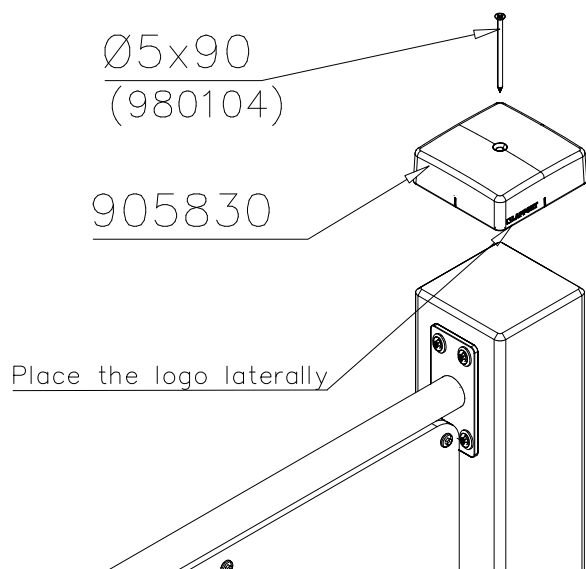


DET 18

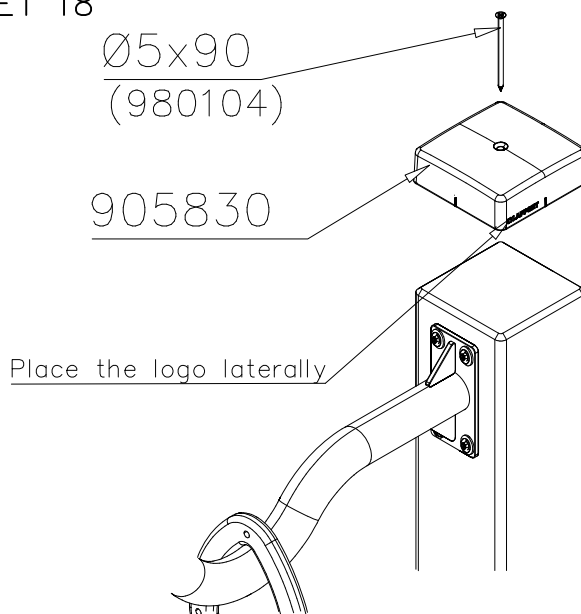


<p>DET 19</p> <p>M10x40 (901487)</p> <p>Ø20/10.5x2 (901302)</p> <p>M10 (909637)</p>	<p>DET 20</p> <p>M10x35 (902252)</p> <p>19x21x25 (903193)</p> <p>Ø20/10.5x2 (901302)</p> <p>M10 (909637)</p>
<p>DET 21</p> <p>Muoviosan sijoitus (903193) Position of the plastic piece</p>	<p>DET 22</p> <p>705433 705434</p> <p>Ø8x70 (900240)</p>
<p>DET 23</p> <p>Ø32 (905083)</p> <p>Ø16/8.4 (980151)</p> <p>Ø22 (905112)</p> <p>M8x75 (909203)</p> <p>M8</p>	<p>DET 24</p>

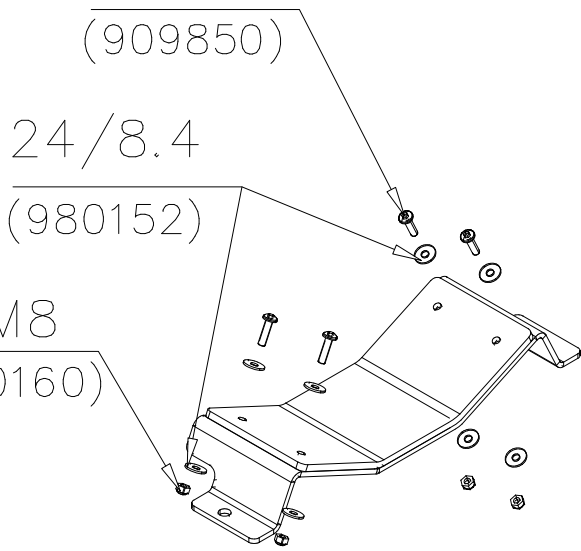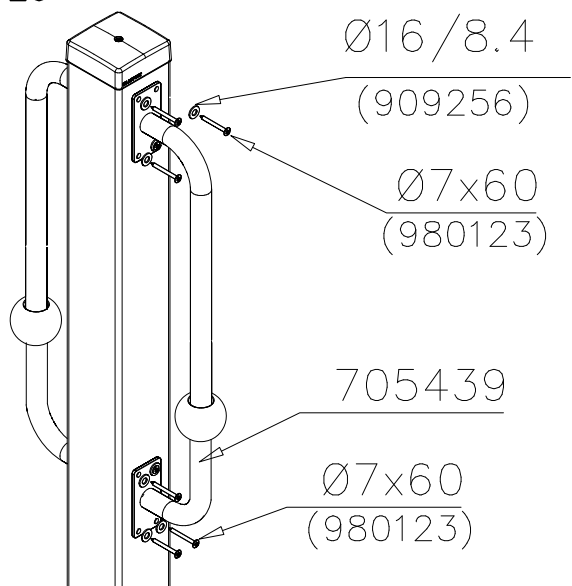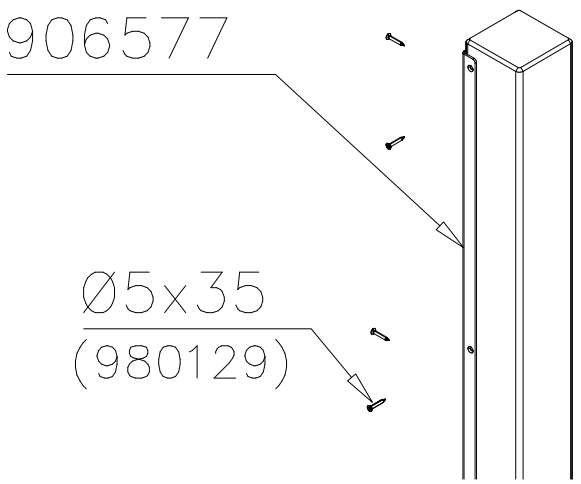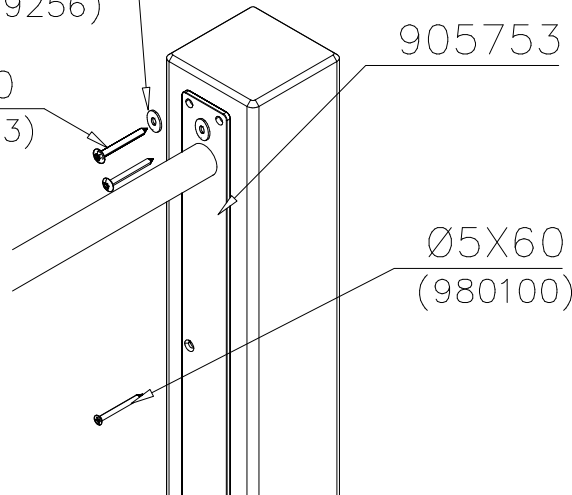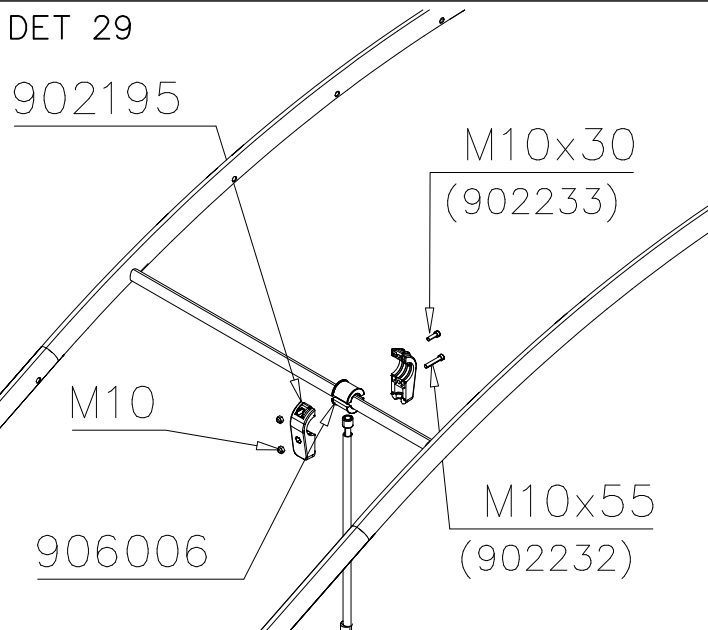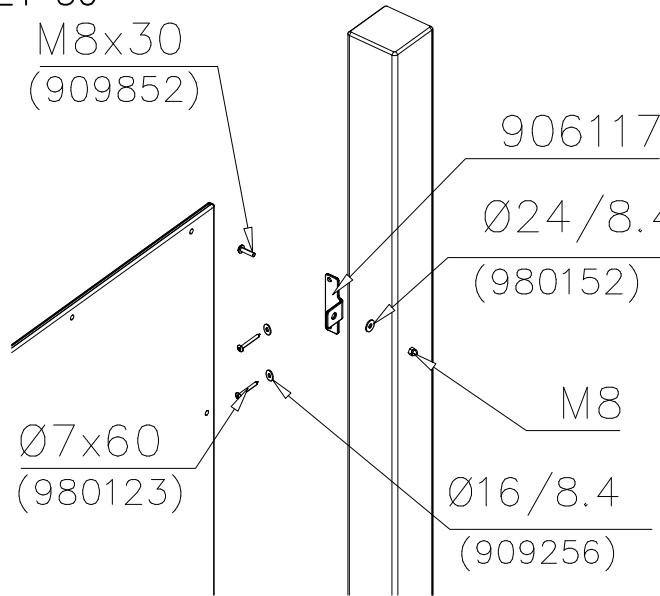
<p>DET 25</p> <p>M8x25 (909850)</p> <p>24/8.4 (980152)</p> <p>M8 (980160)</p> 	<p>DET 26</p> <p>Ø16/8.4 (909256)</p> <p>Ø7x60 (980123)</p> <p>705439</p> <p>Ø7x60 (980123)</p> 
<p>DET 27</p> <p>906577</p> <p>Ø5x35 (980129)</p> 	<p>DET 28</p> <p>Ø16/8.4 (909256)</p> <p>Ø7x60 (980123)</p> <p>905753</p> <p>Ø5x60 (980100)</p> 
<p>DET 29</p> <p>902195</p> <p>M10x30 (902233)</p> <p>M10</p> <p>906006</p> <p>M10x55 (902232)</p> 	<p>DET 30</p> <p>M8x30 (909852)</p> <p>906117</p> <p>Ø24/8.4 (980152)</p> <p>M8</p> <p>Ø7x60 (980123)</p> <p>Ø16/8.4 (909256)</p> 

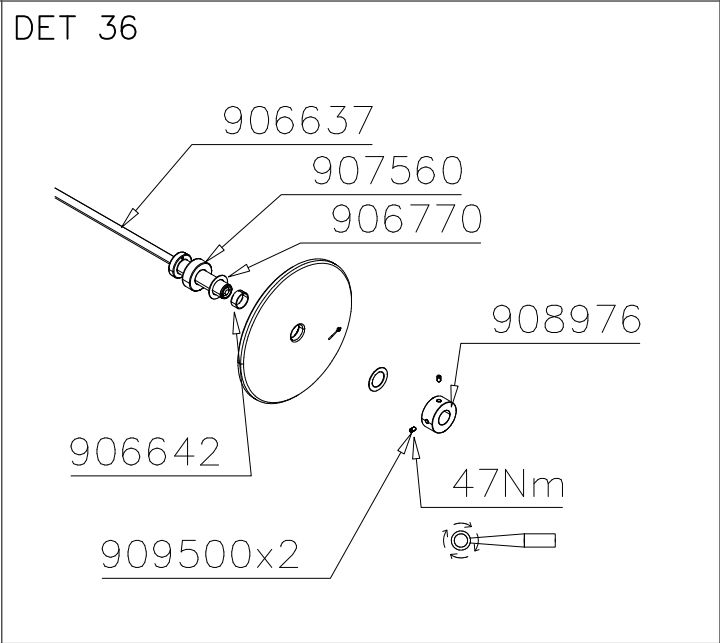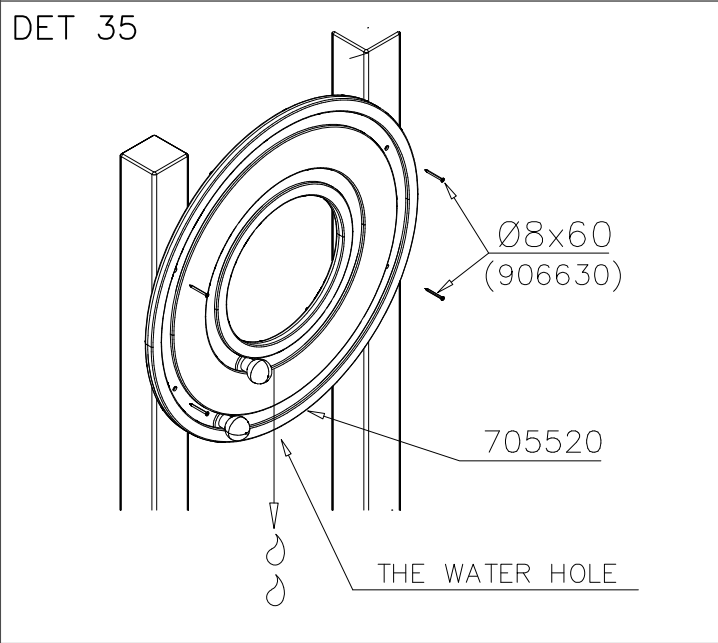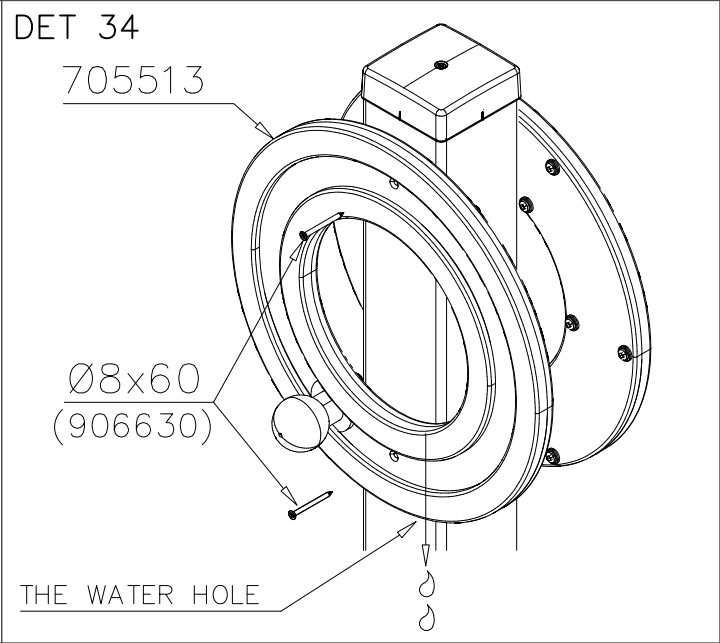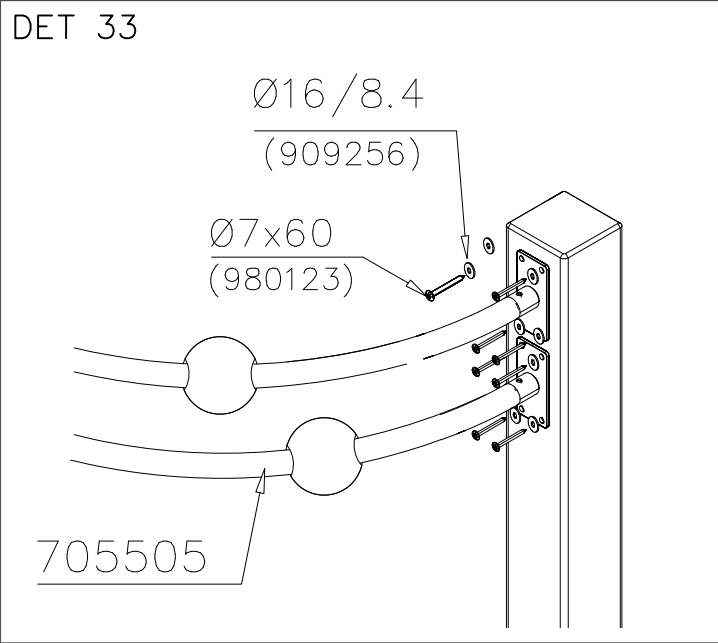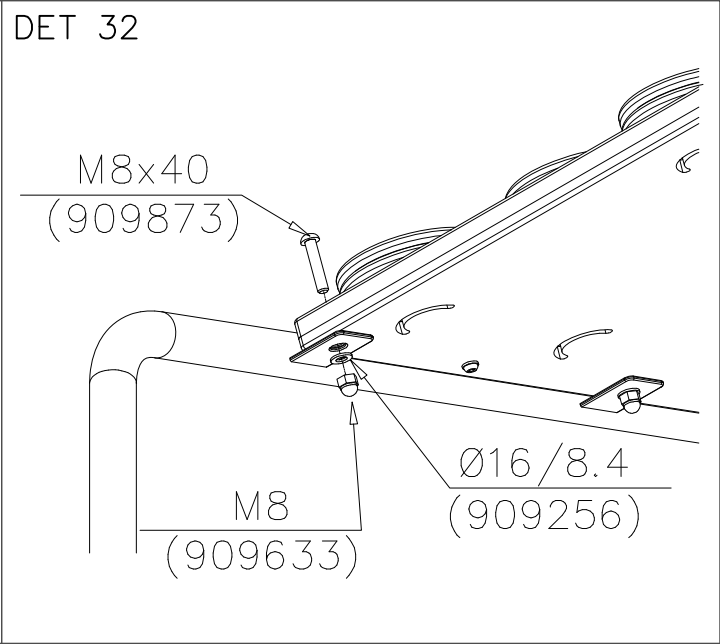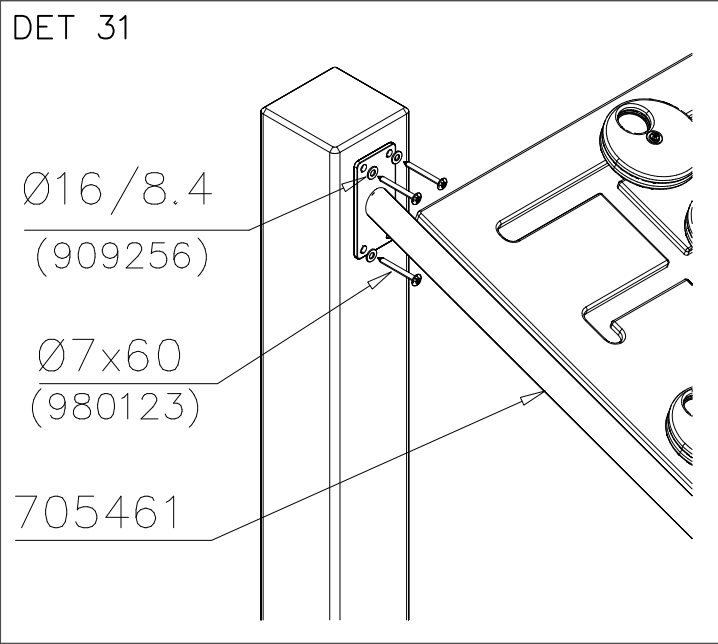


DET 37

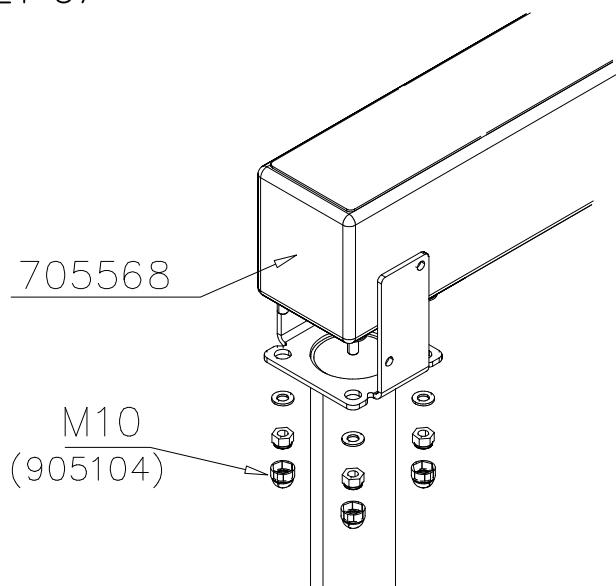


DET 38

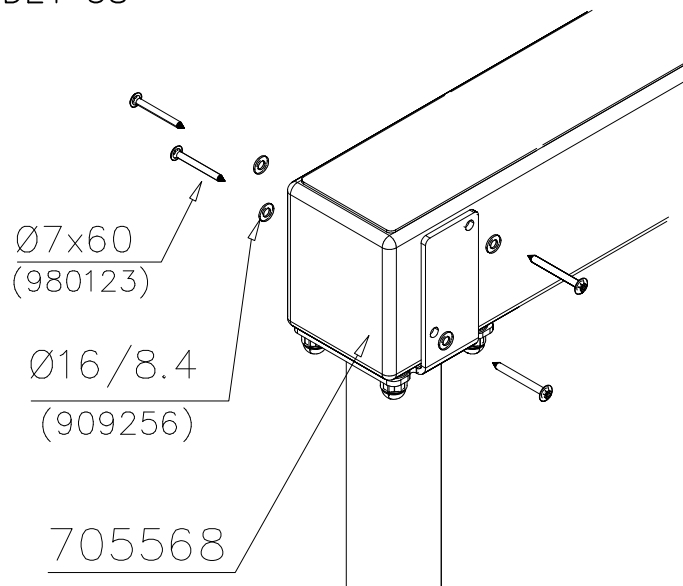


DET 39

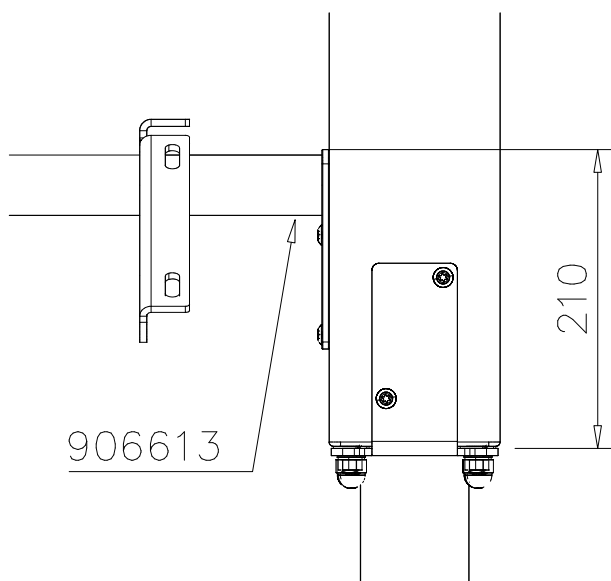


DET 40

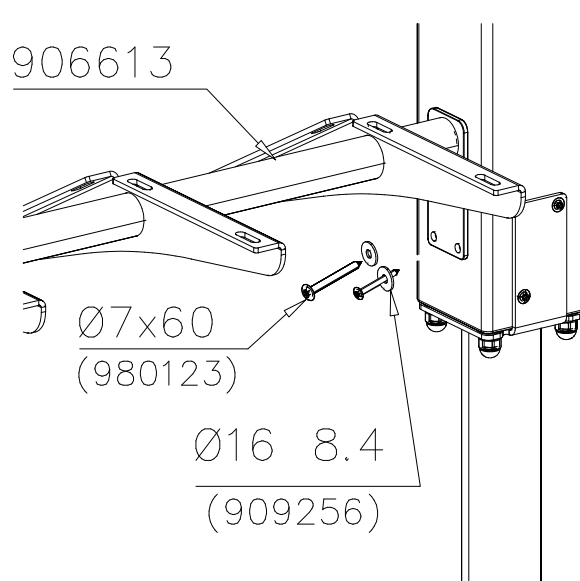


DET 41

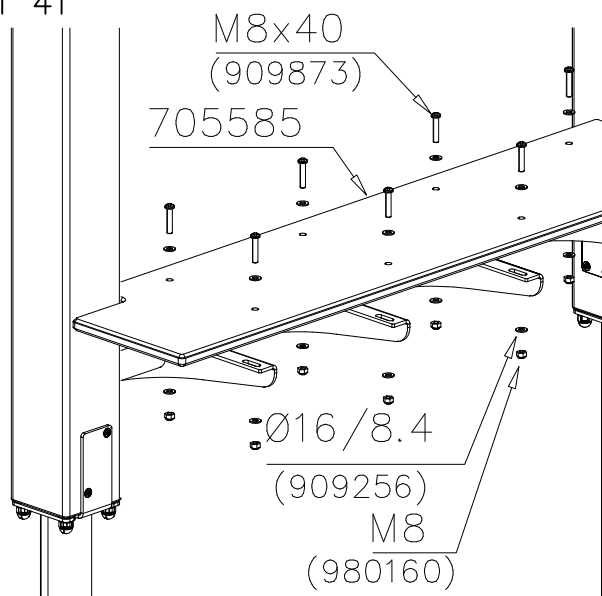


DET 42

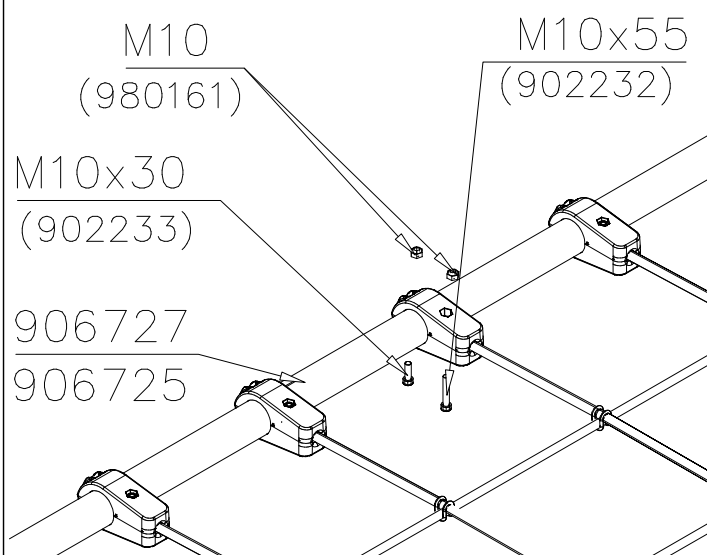


DET 43

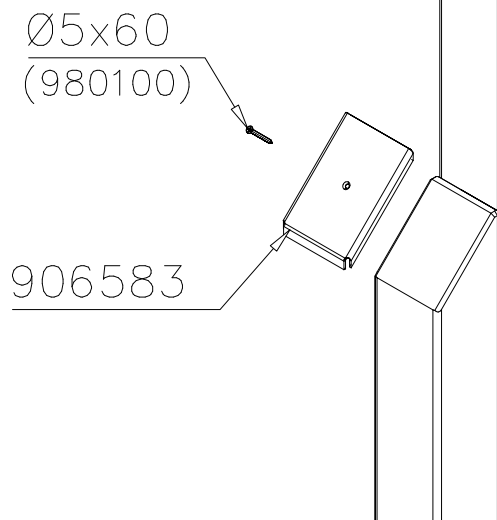


DET 44

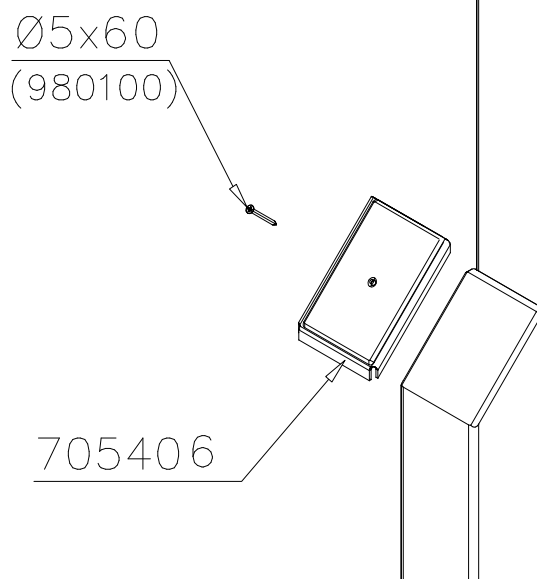


DET 45

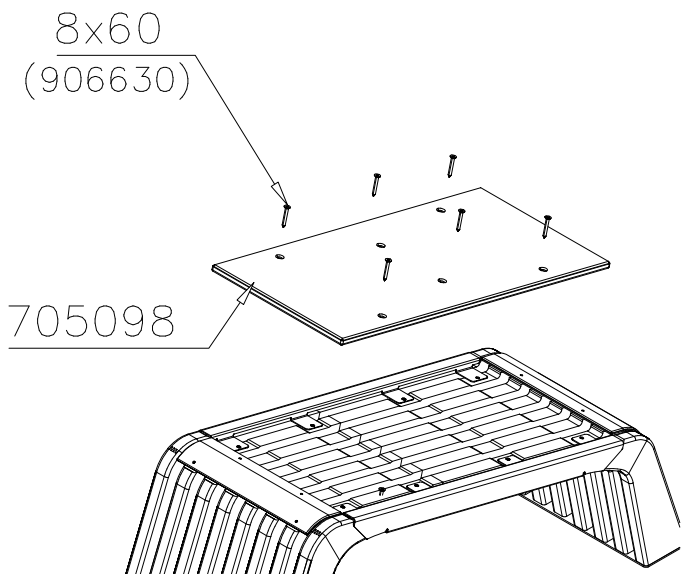


DET 46

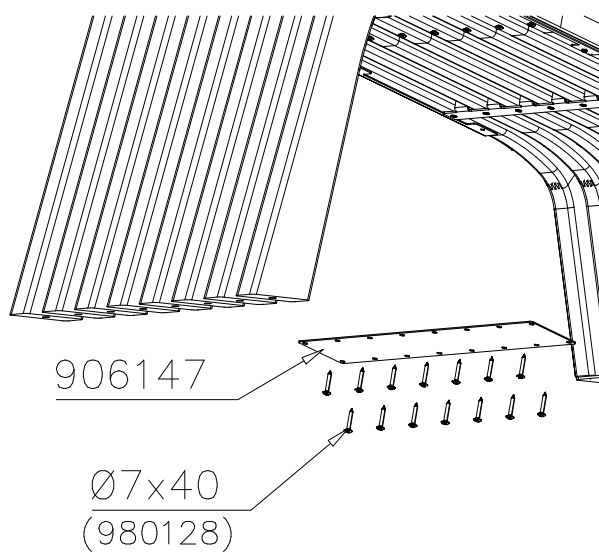


DET 47

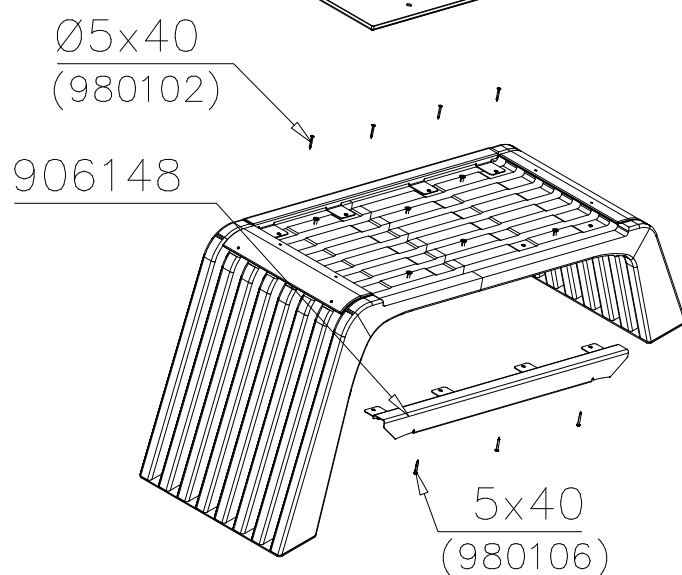


DET 48

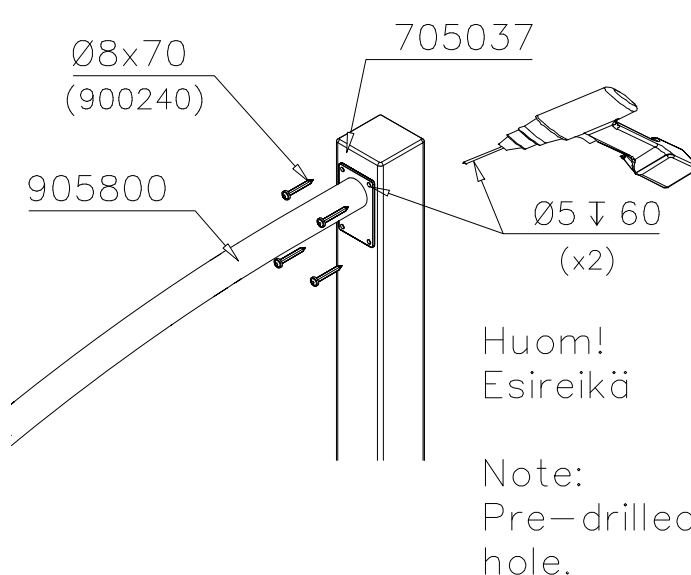


DET 49

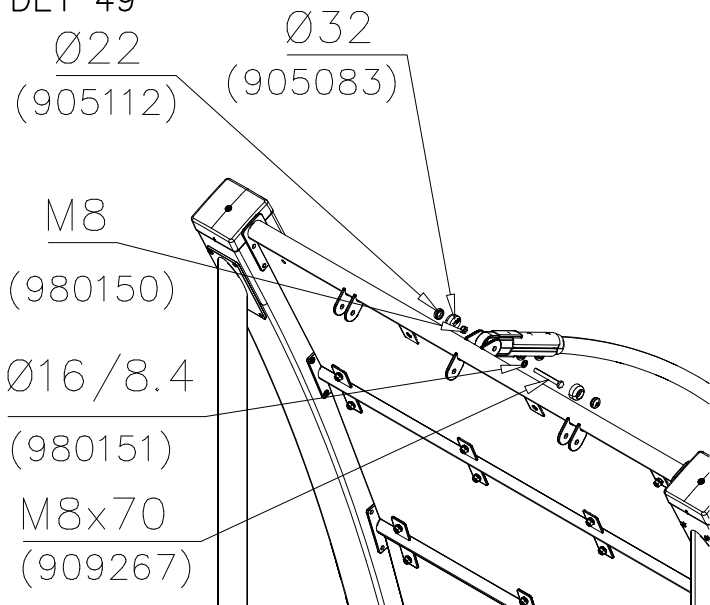


DET 50

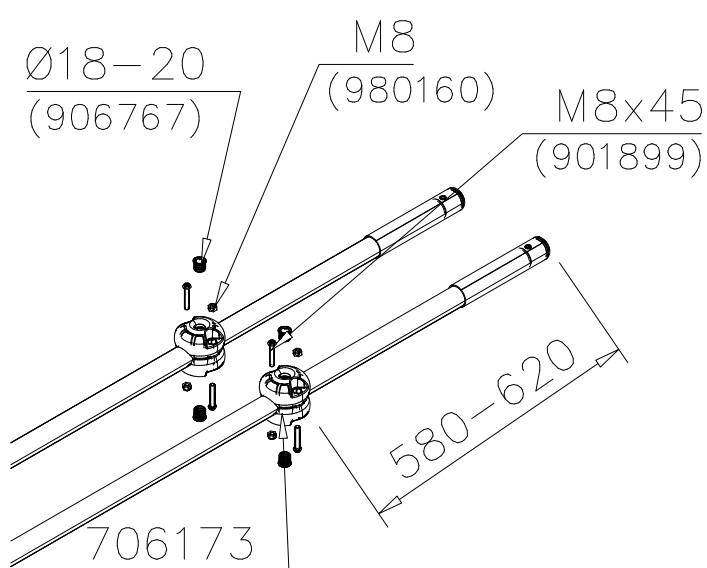


DET 51

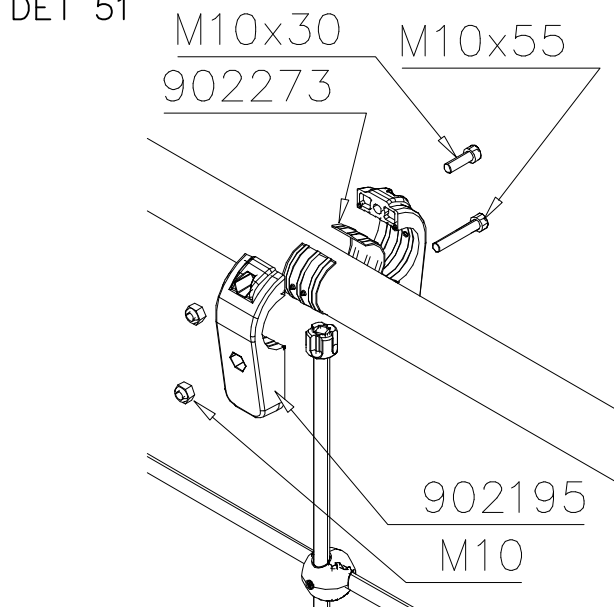


DET 52

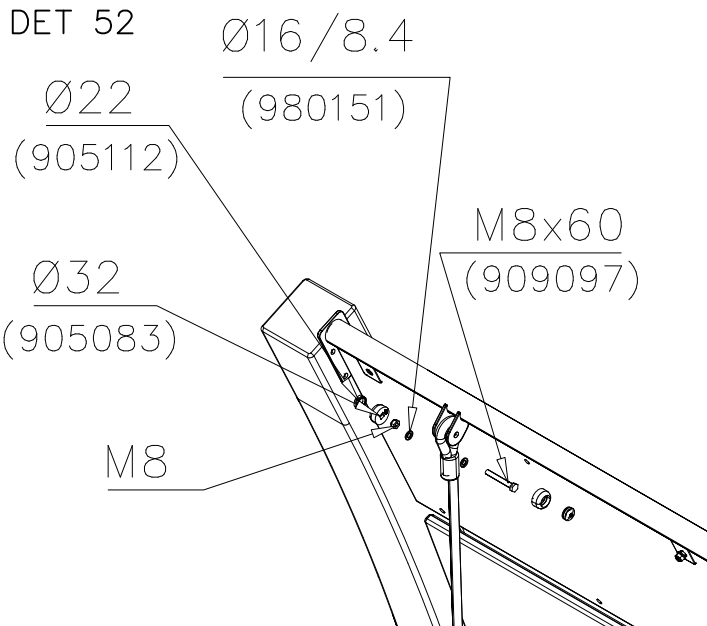

DET 53

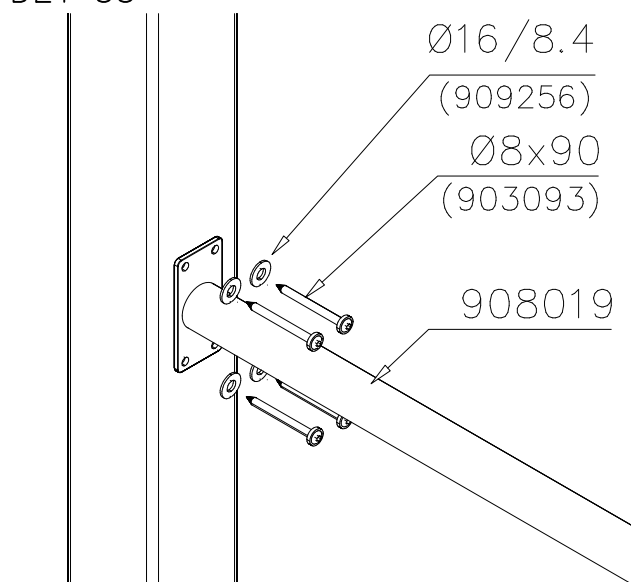


DET 54

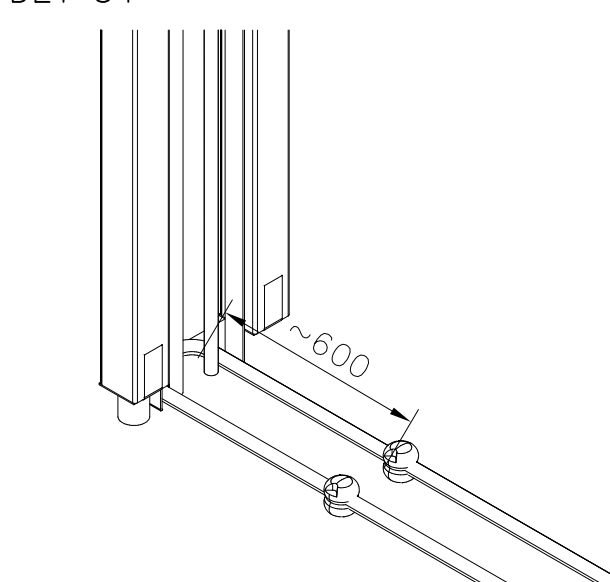




DET 55

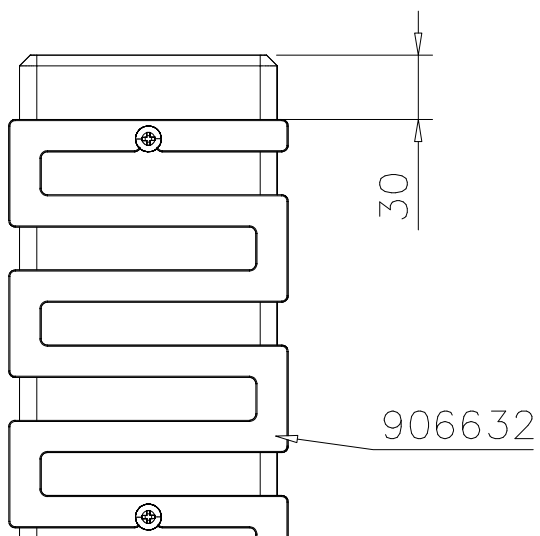

DET 56

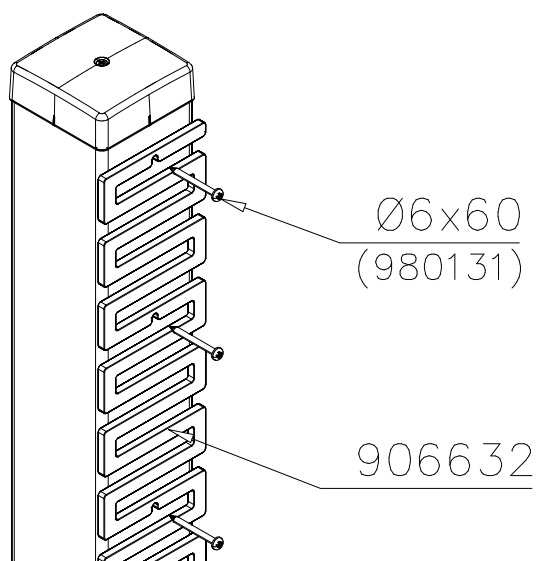



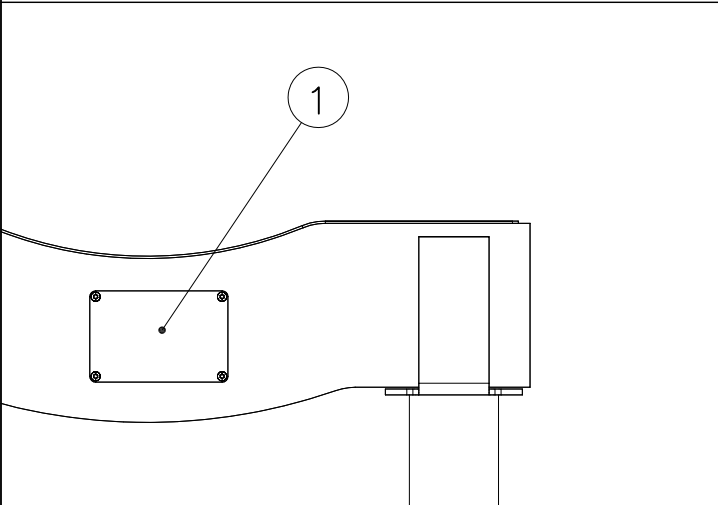
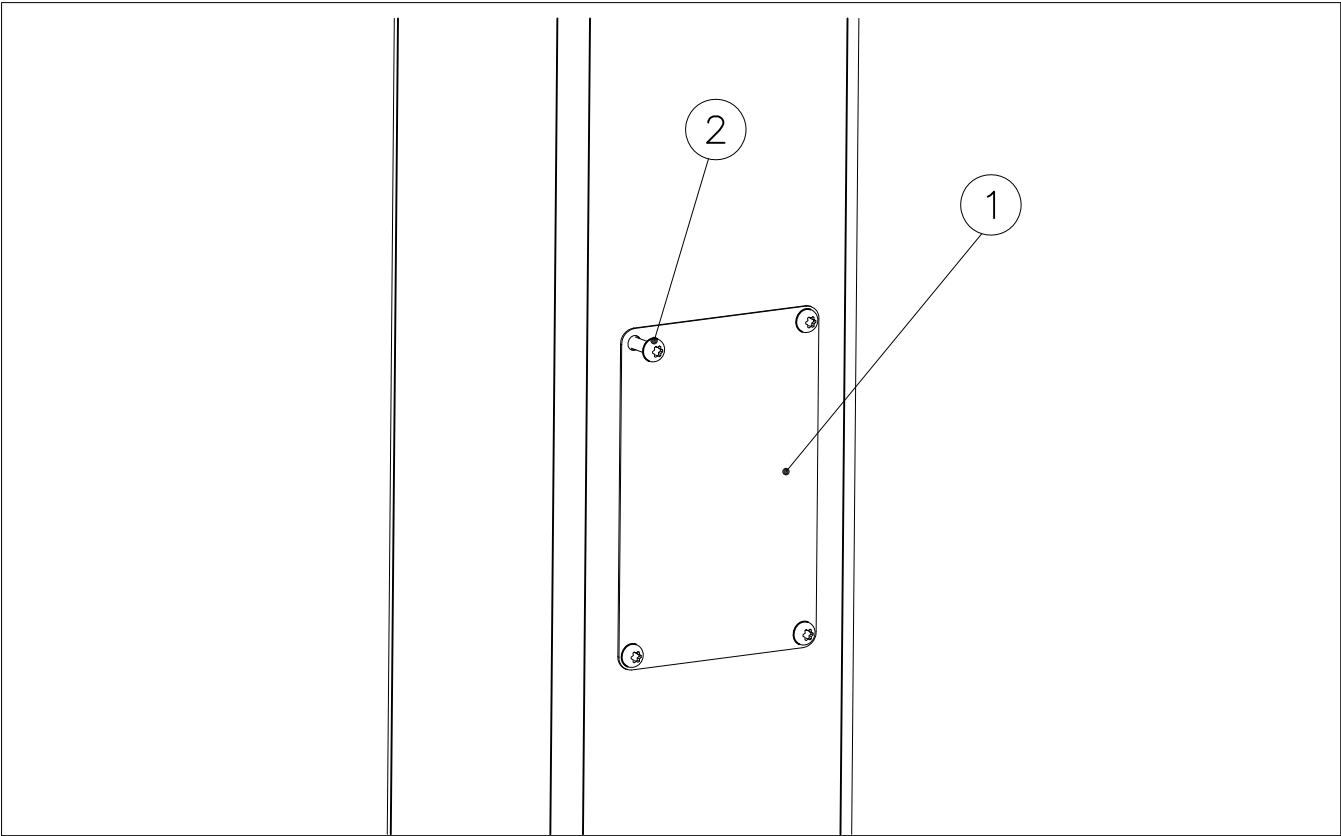
DET 57

DET 58


DET 59

DET 60

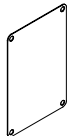①	SHEET METAL	PCS	②	980114	PCS
		1			4
118x78x0.7			Ø4x20		




Example installation !  
Esimerkki asennus !


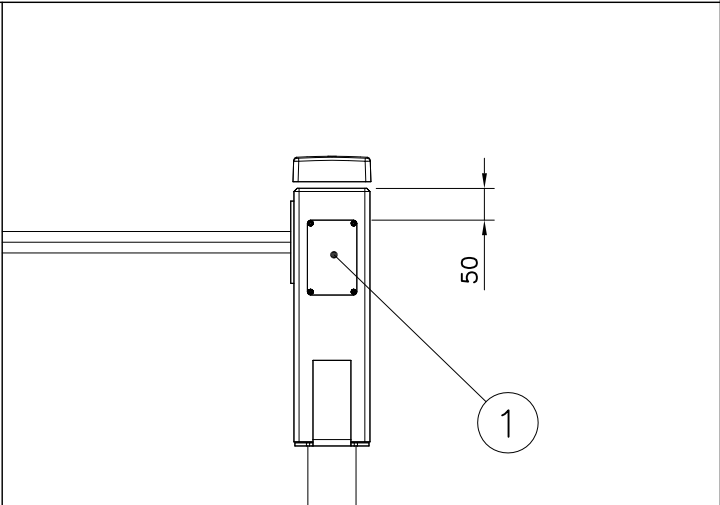


Example installation !  
Esimerkki asennus !

Example installation !  
Esimerkki asennus !

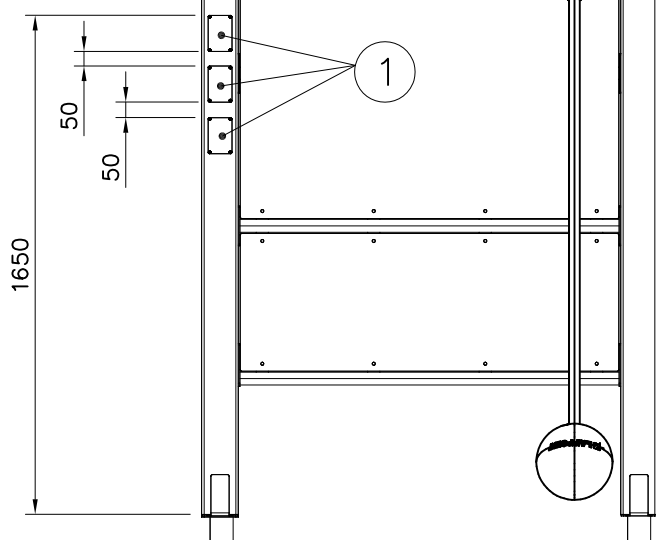

Example installation !  
Esimerkki asennus !

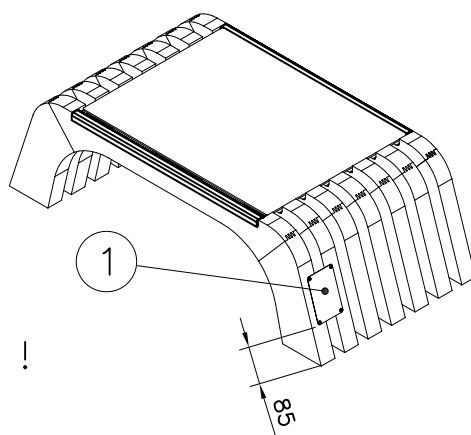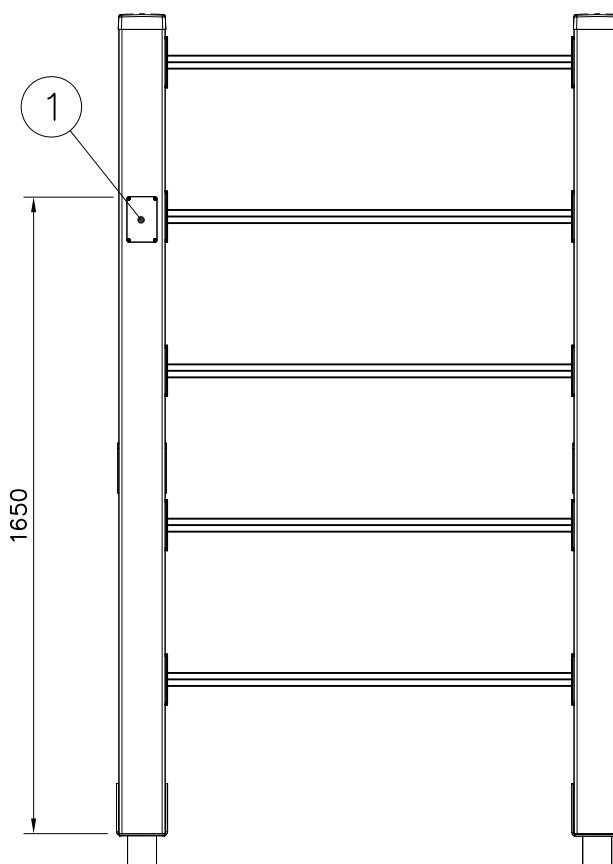

Example installation !  
Esimerkki asennus !