




PRIME

ASENNUSOHJE
MONTERINGSANSVISNING
INSTALLATION INSTRUCTION
AUFBAUANLEITUNG
NOTICE D'INSTALLATION

DATE: 5.9.2025



F24304M

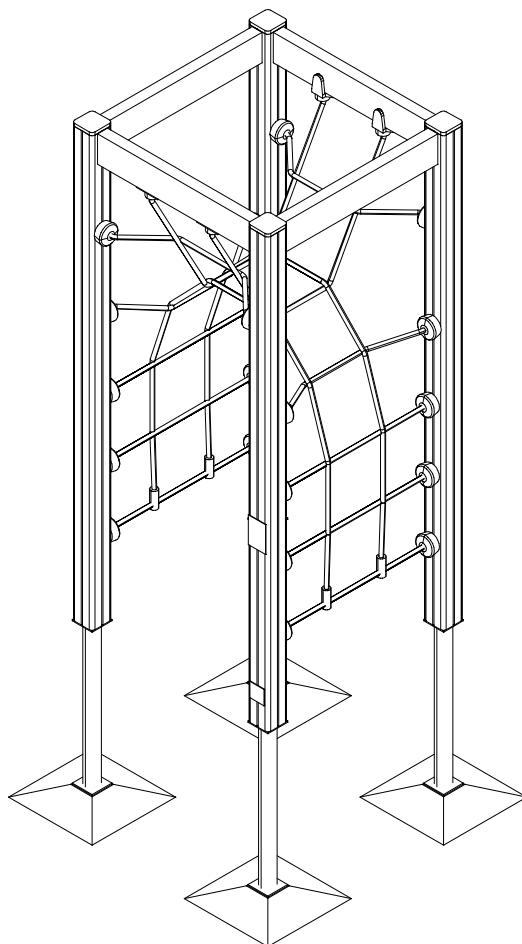



DATE: 5.9.2025



[illegible]



- EN/AS Impact Area 18 m2
- Falling Space 18 m2
- Max Falling Height 2060 mm

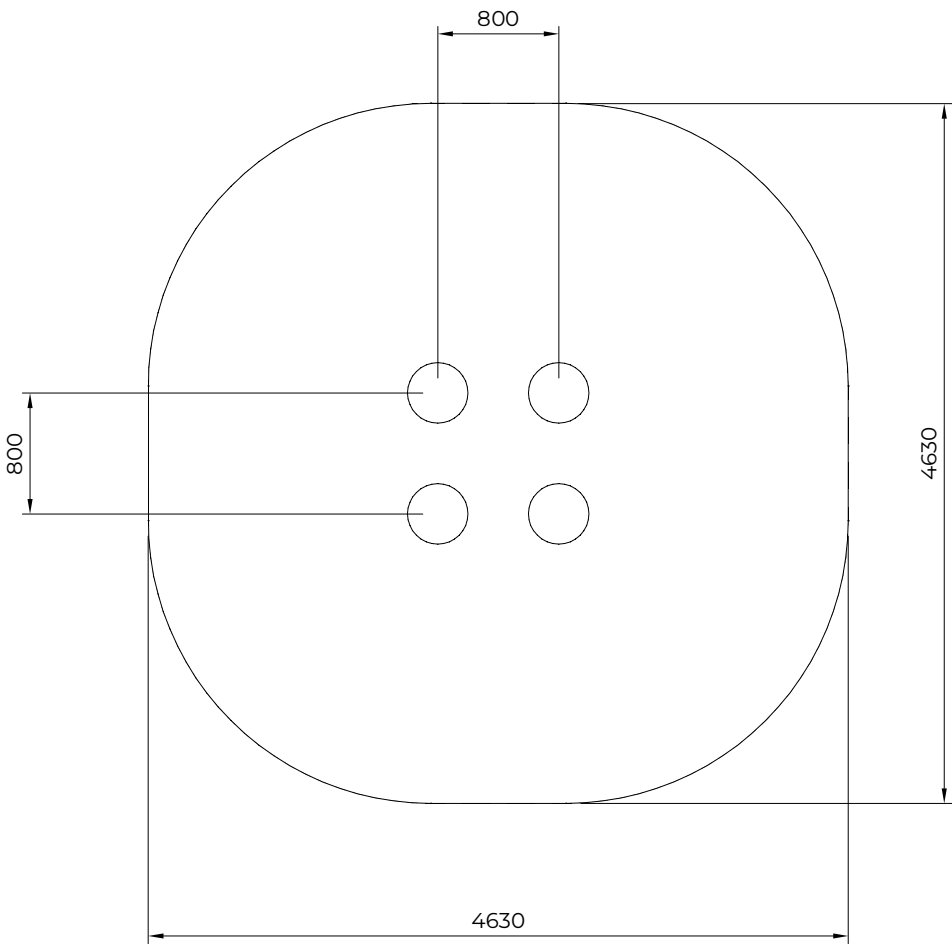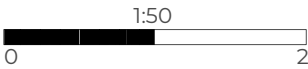

- EN/AS Impact Area 18 m2
- Falling Space 18 m2
- Max Falling Height 2060 mm

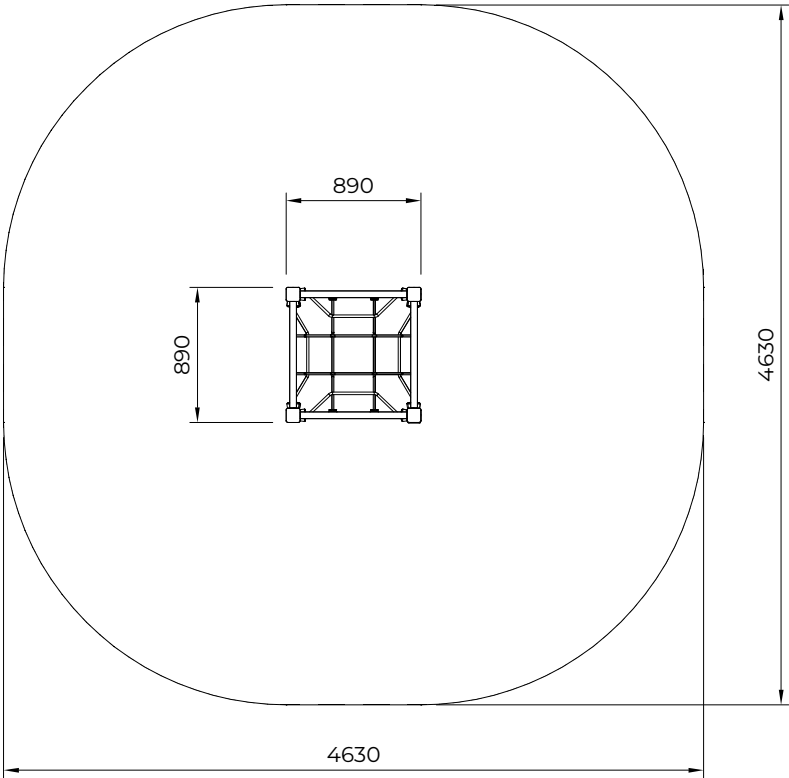
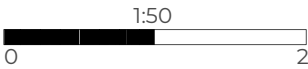


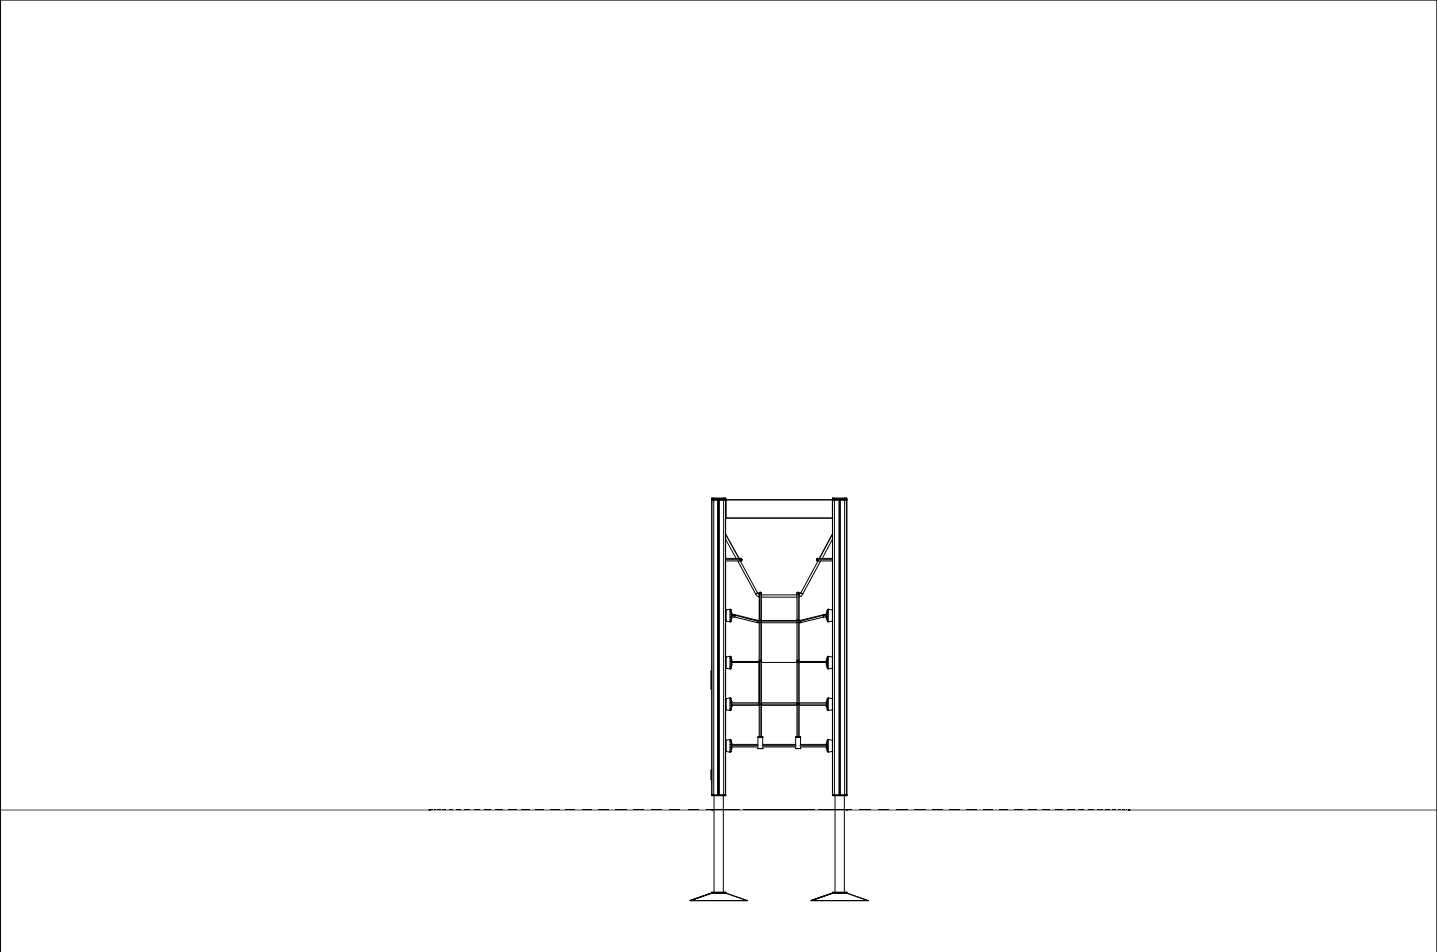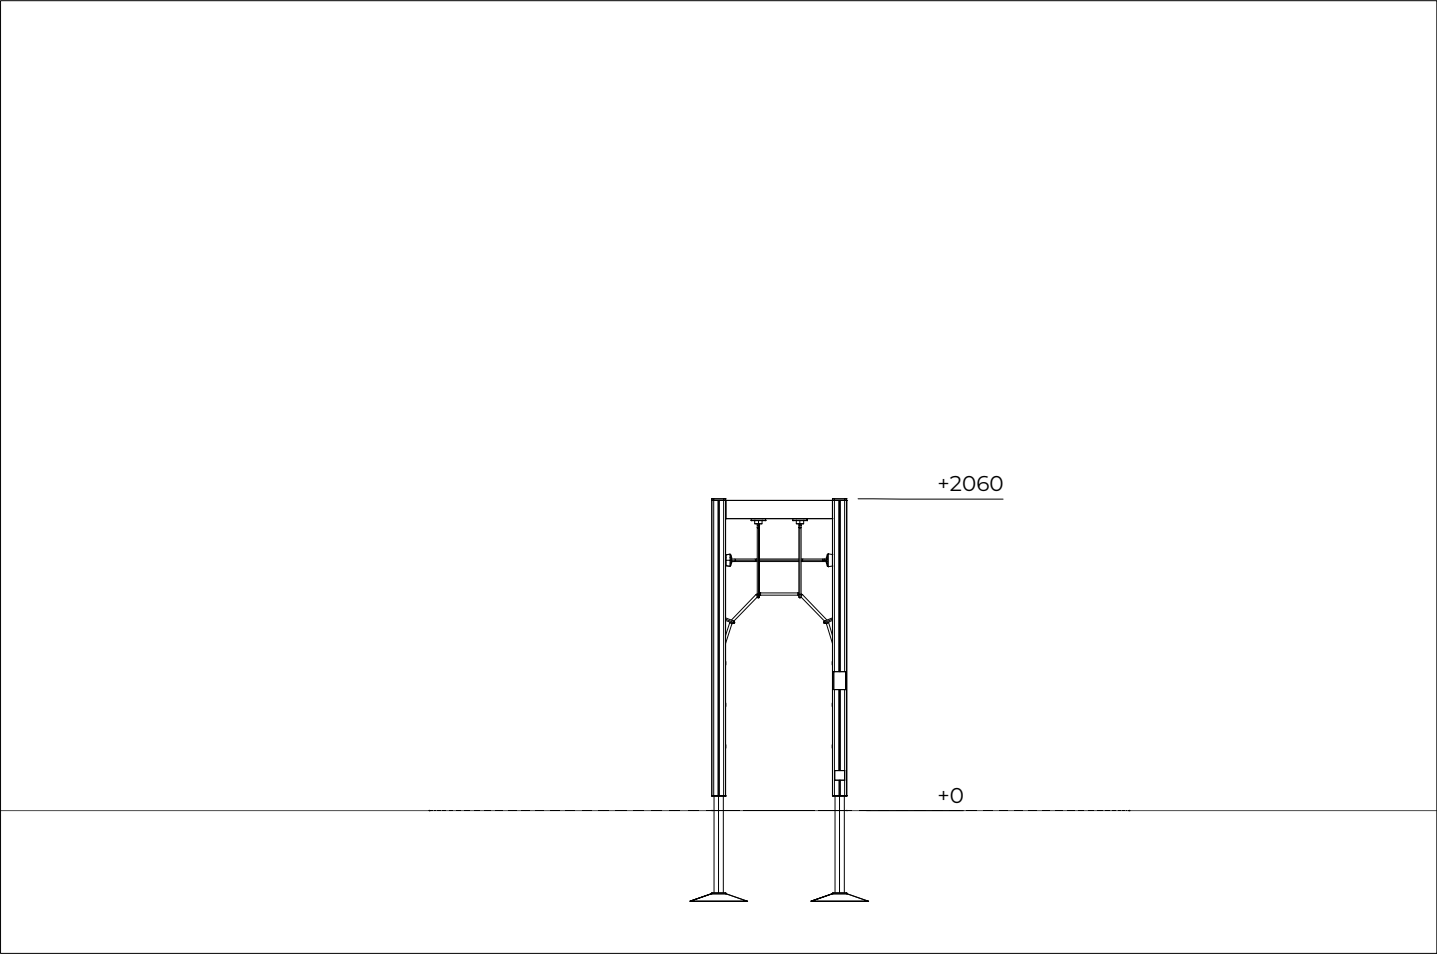

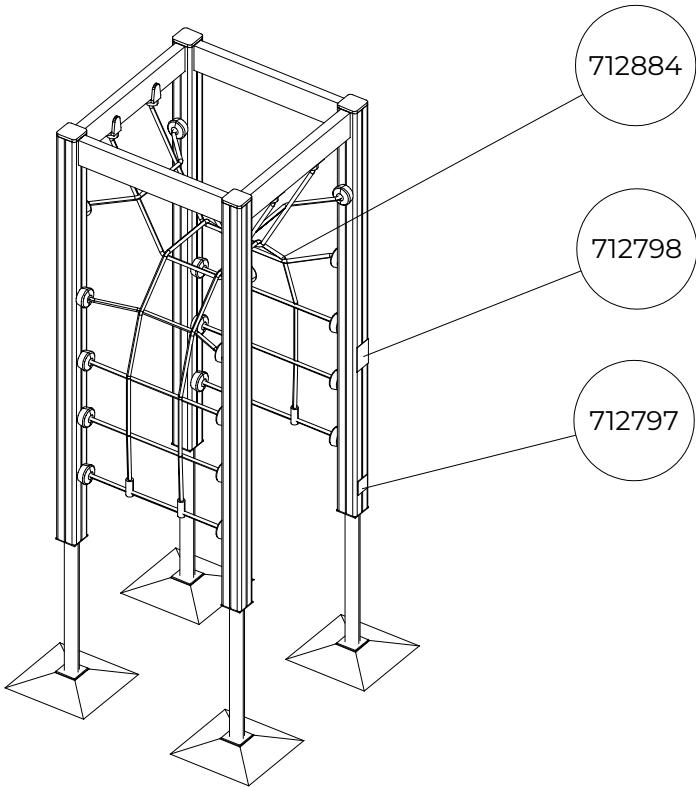
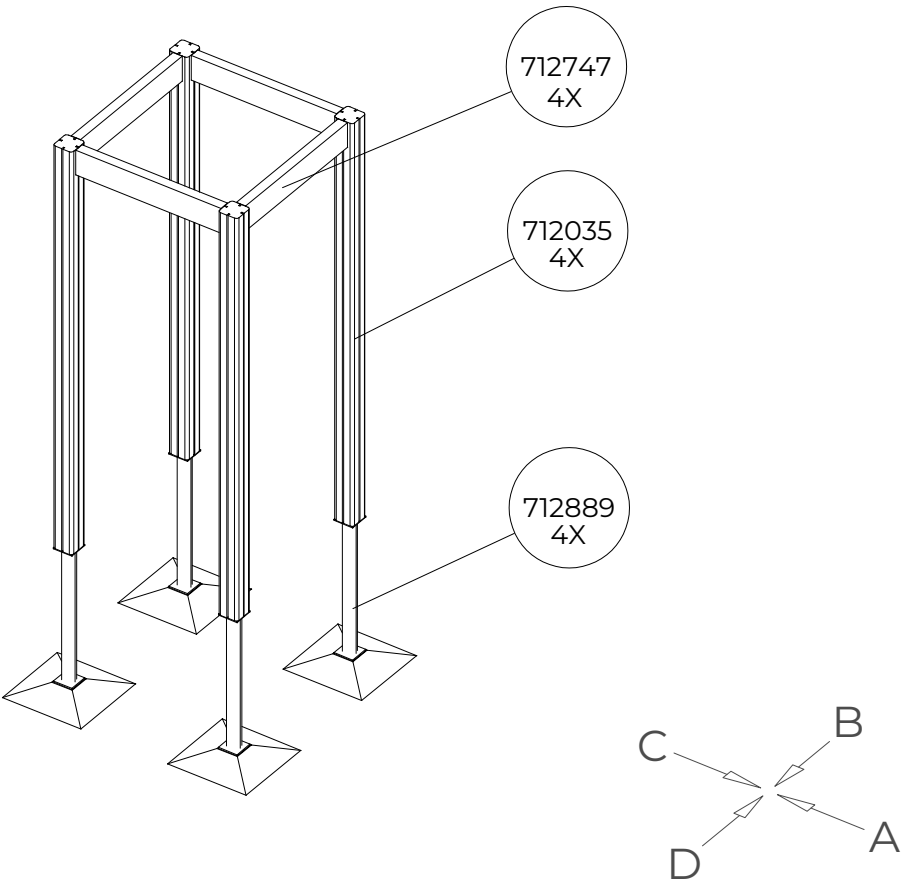




1:50



B

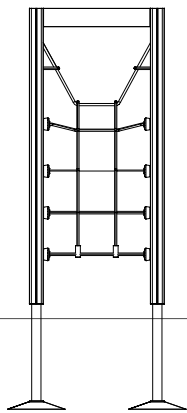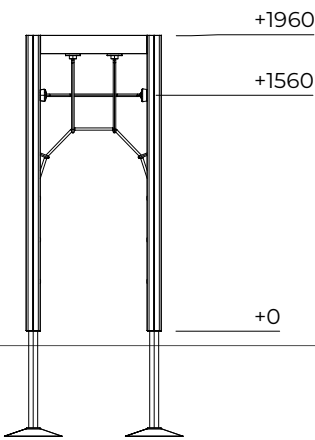


D

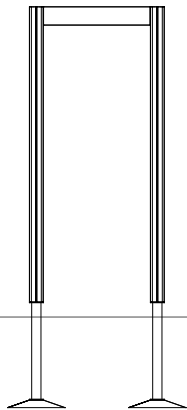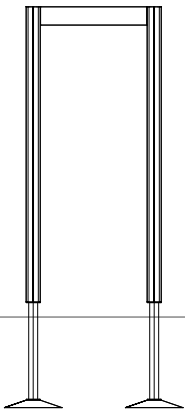

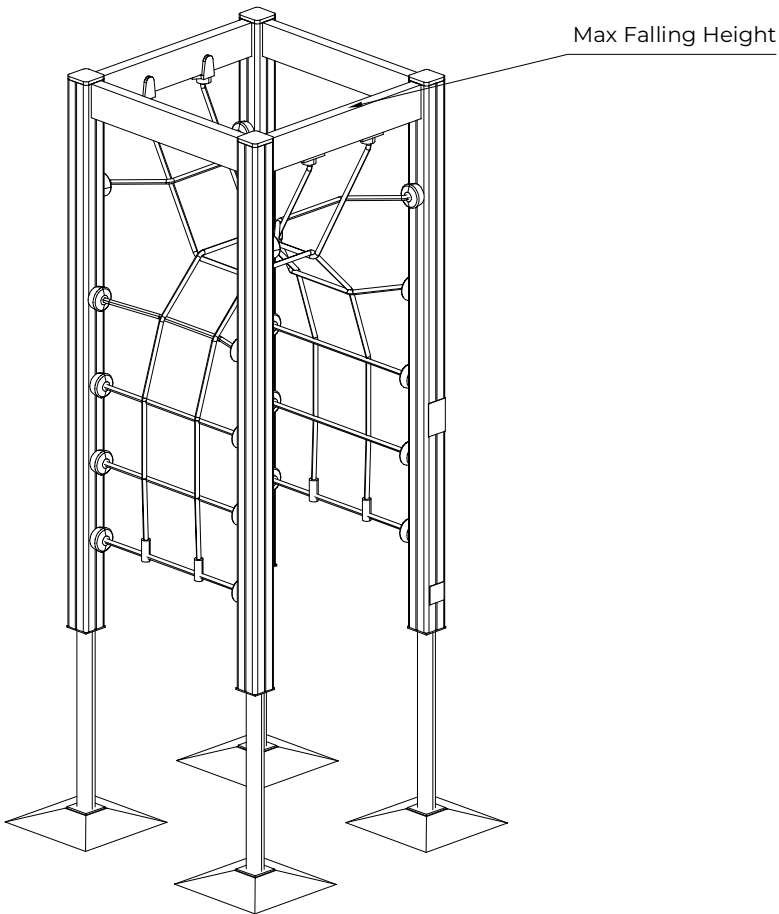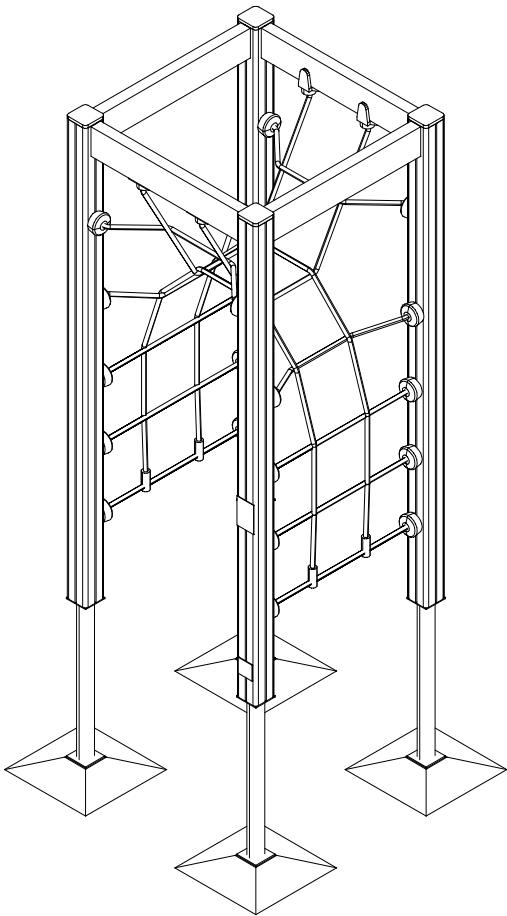


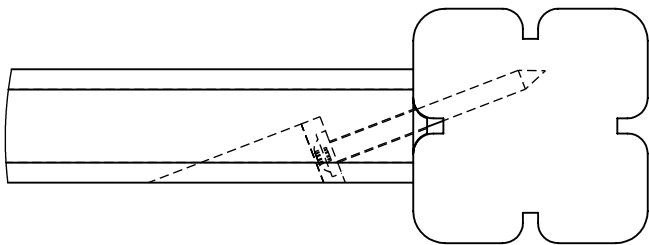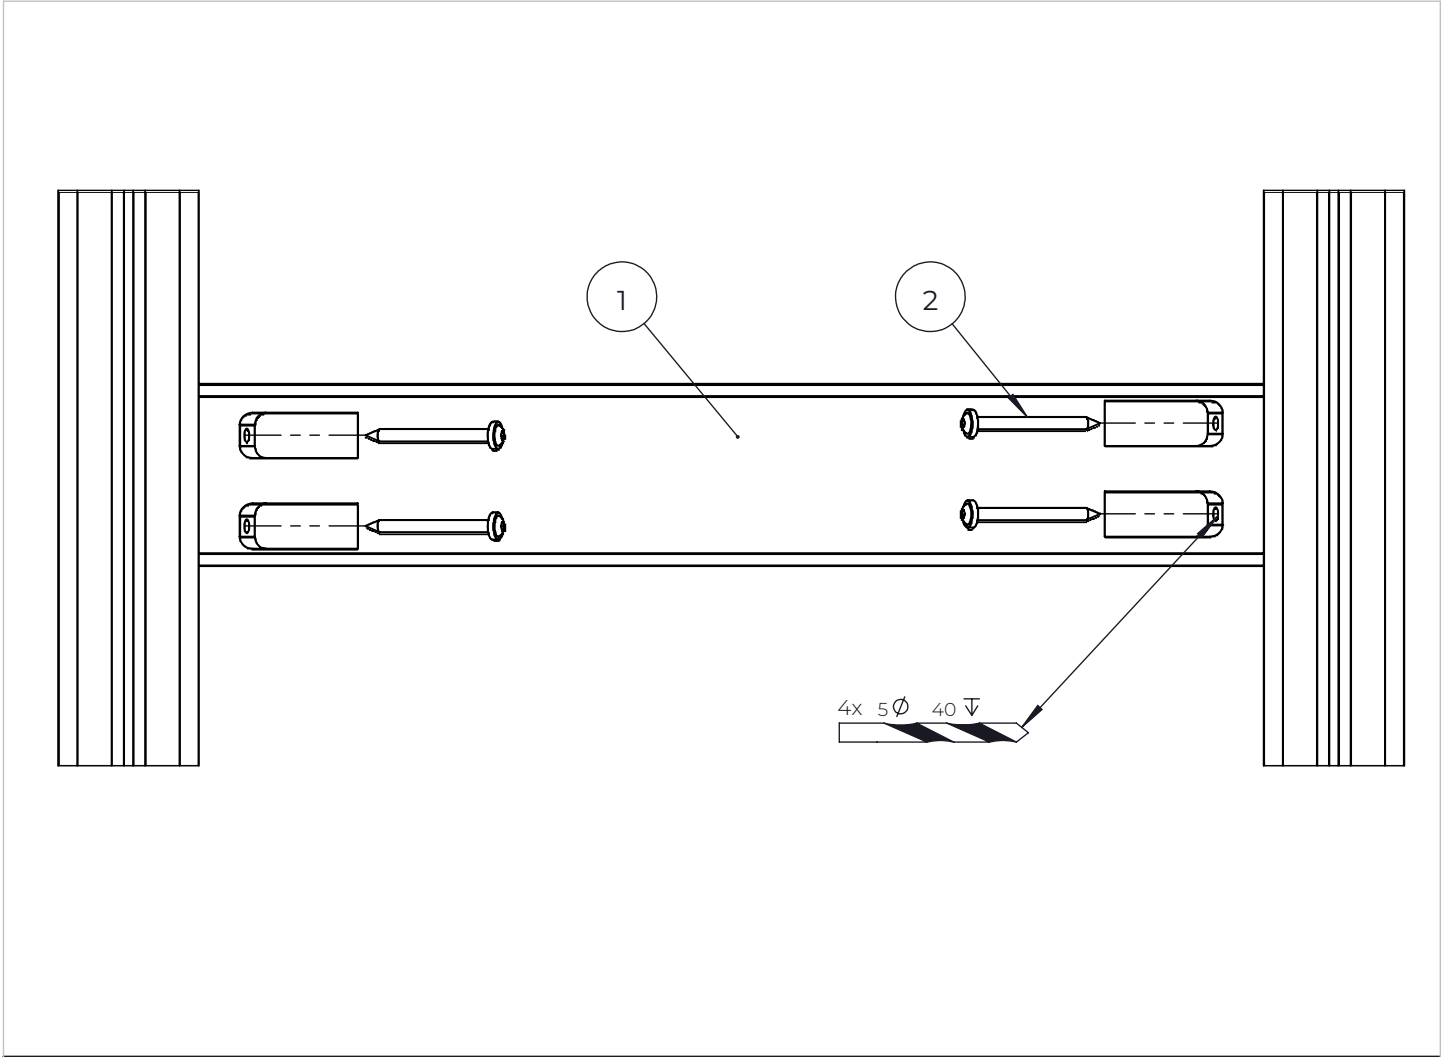


NO.	ITEM CODE			QTY.
1	712079	BOOM	45x120x715	1
2	903093	SPECIAL SCREW	Ø8x90	4

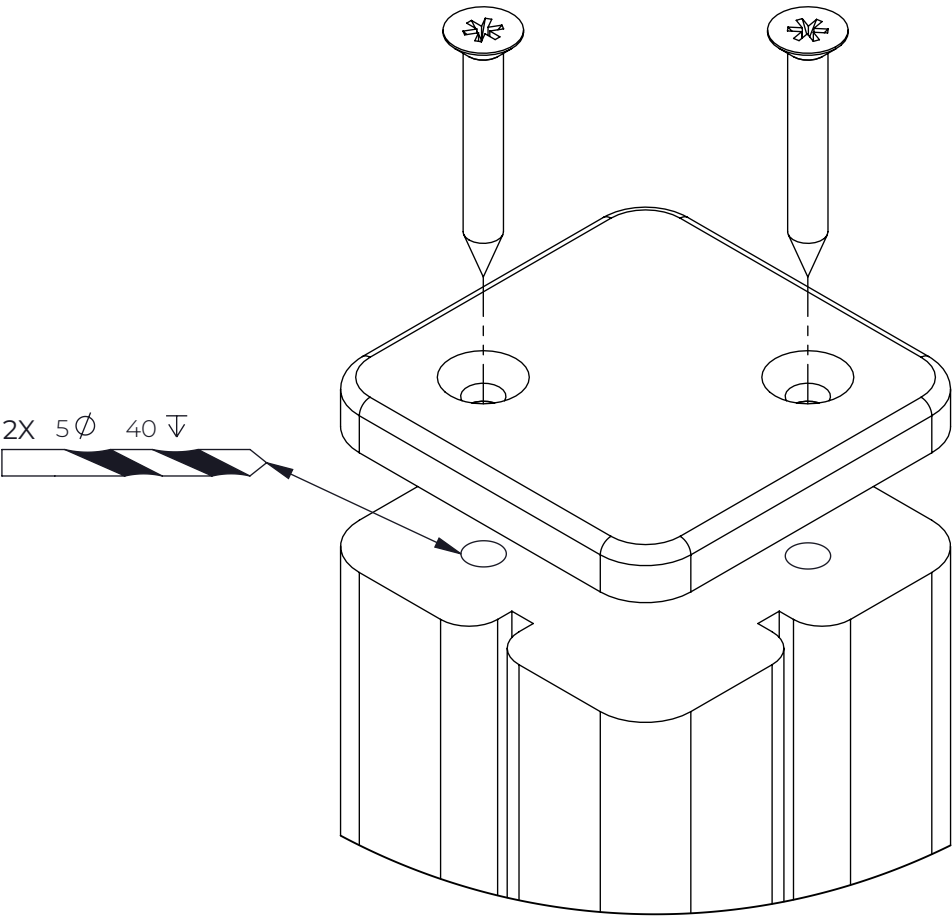


NO.	ITEM CODE			QTY.
1	906630	SCREW	Ø8x60	2
2	711807	TOP HAT	93x93x12	1

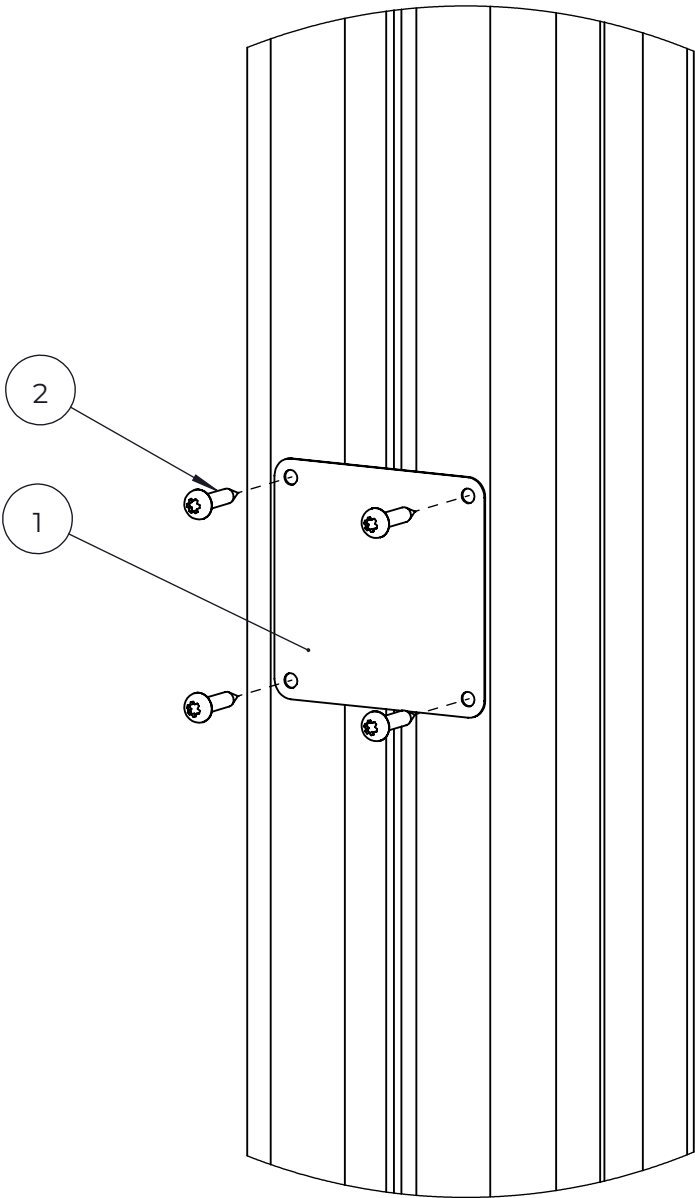





NO.	ITEM CODE			QTY.
1	702286	PRINTED LABEL	65x65	1
2	980114	SCREW	Ø4x20	4

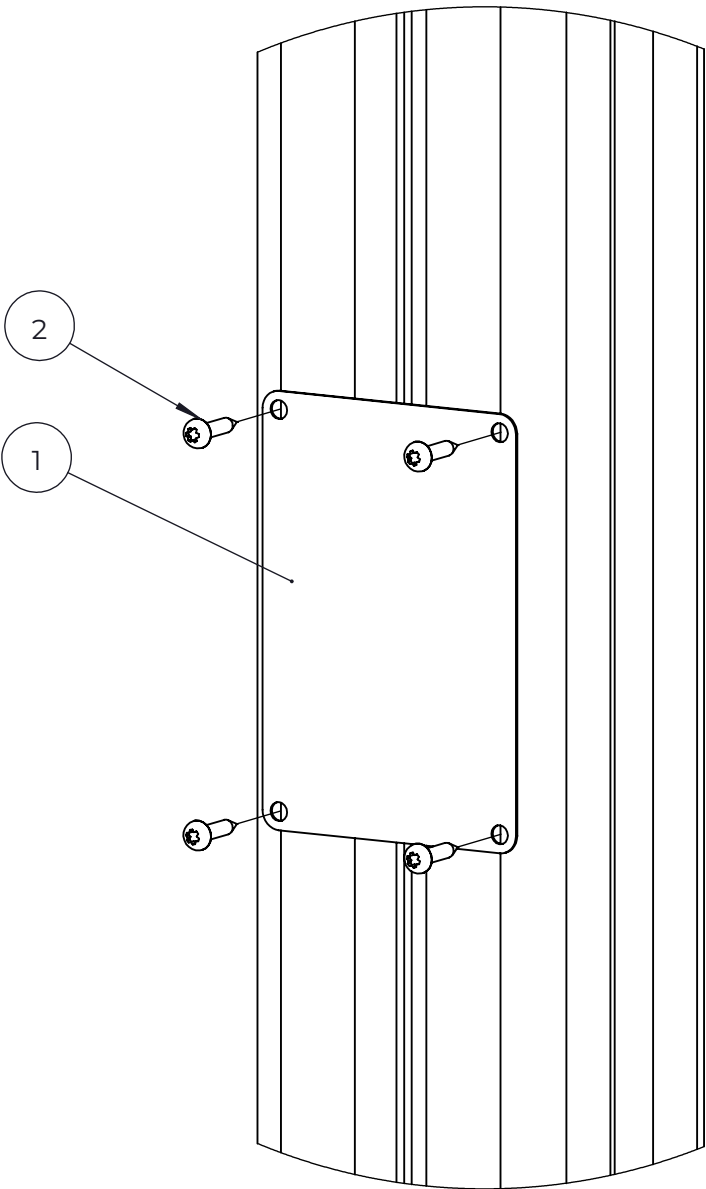


NO.	ITEM CODE			QTY.
1	702339	PRINTED LABEL	118x78	1
2	980114	SCREW	Ø4x20	4

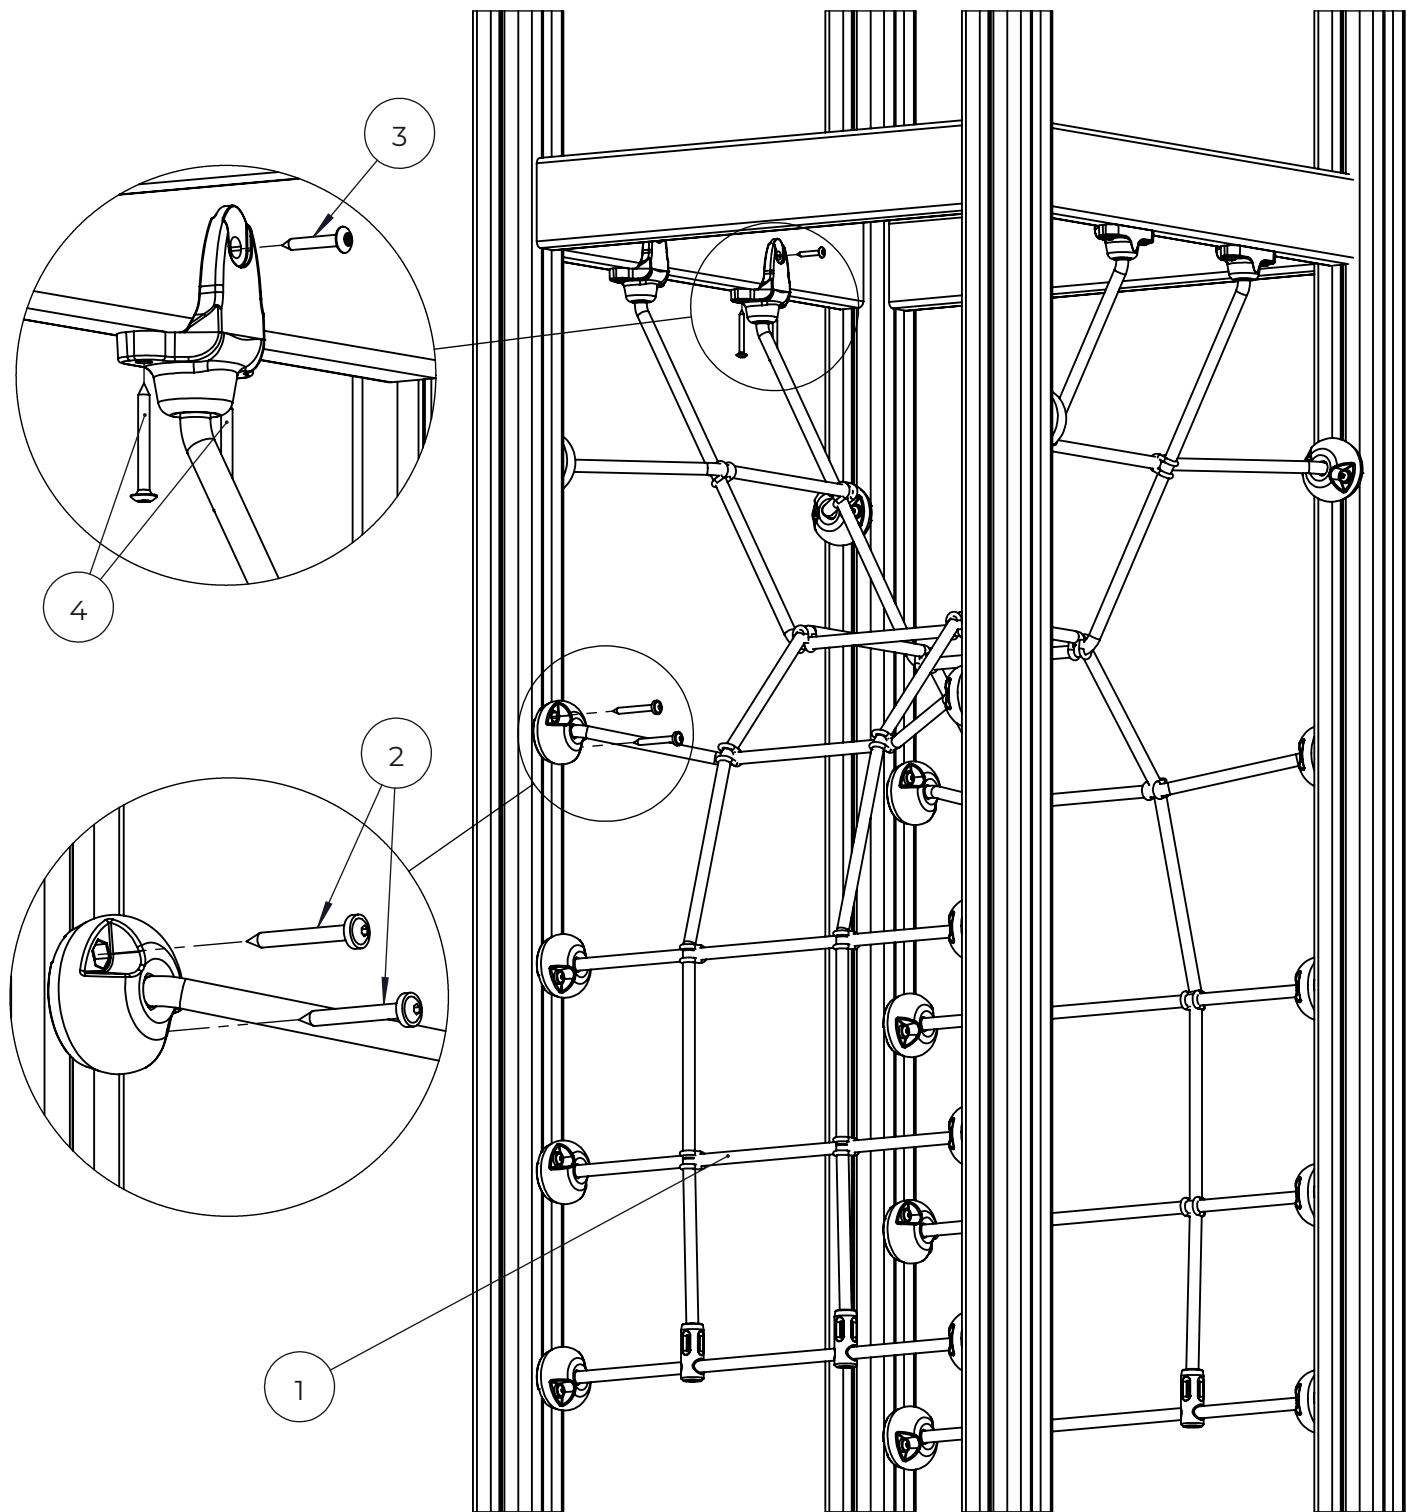

NO.	ITEM CODE			QTY.
1	707341-303	NET	1520x705	1
2	900240	SPECIAL SCREW	Ø8x70	40
3	980128	SPECIAL SCREW	Ø7x40	4
4	980123	SPECIAL SCREW	Ø7x60	8

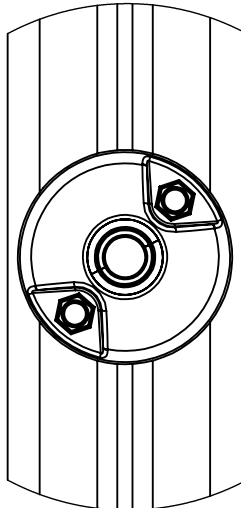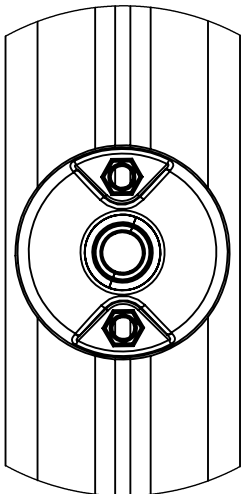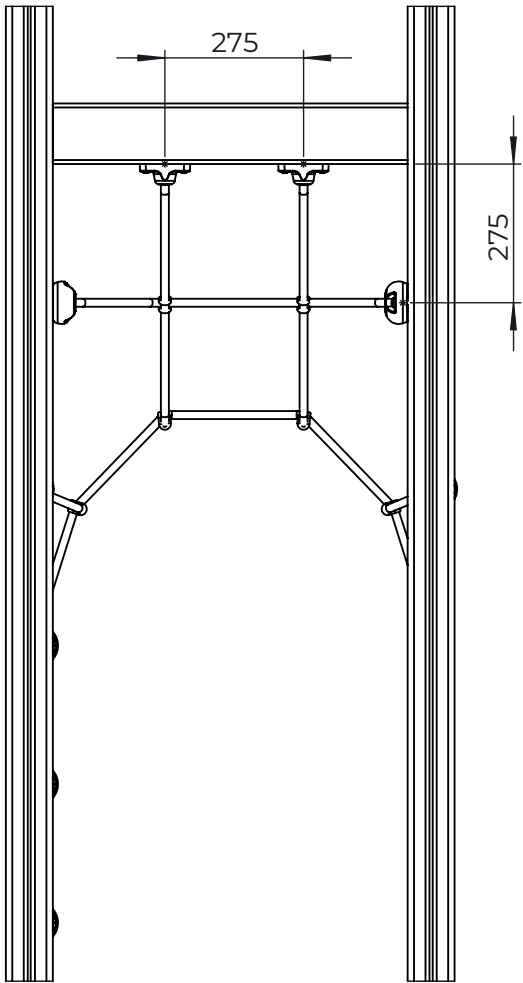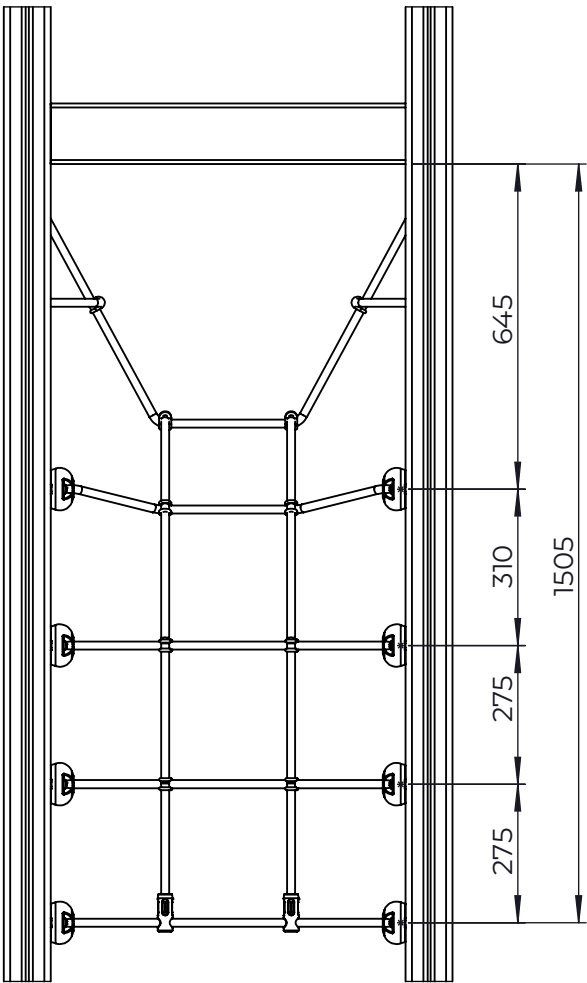

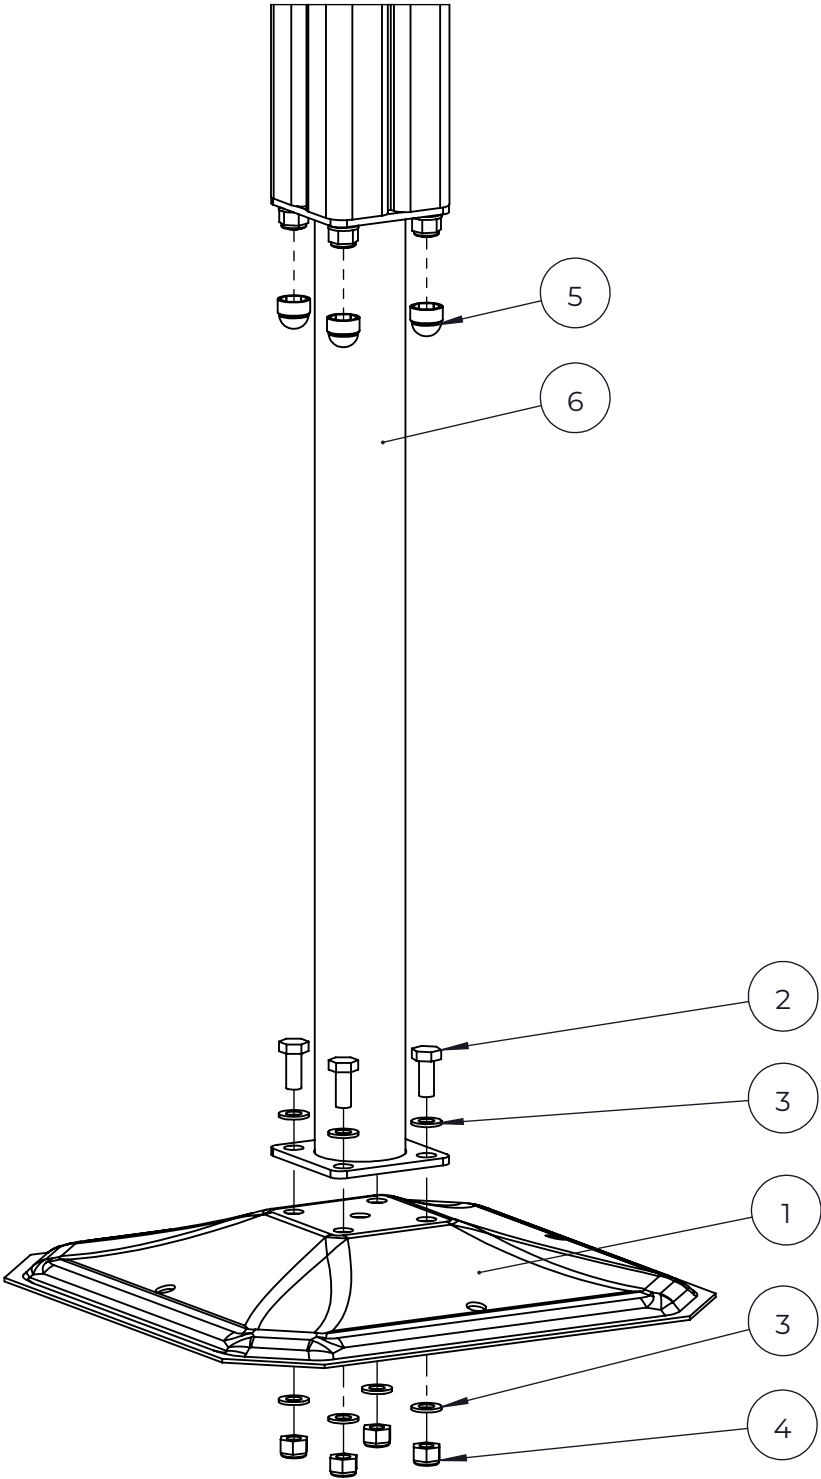

NO.	ITEM CODE			QTY.
1	909519	FOUNDATION PLATE	380 x 380 x 45	1
2	909639	BOLT	M10x25	4
3	909638	WASHER	Ø20 / 10.5	8
4	909637	NUT	M10	4
5	905104	OUTSIDE PLUG	M10	4
6	909511	FOUNDATION TUBE	90x90x650	1

